


Extindere retea canalizare
Lungime totala: 19 km
Nr.racorduri: 440 buc
Total valoare: 4 120 000 €

MITICA APOSTOL

Extindere retea apa
Lungime totala: 12,7 km
Nr.bransamente: 244 buc
Total valoare: 1 200 000 €

LEGENDA

-  Extindere retea canal
-  Retea canal existenta
-  Bazin de retentie/statie de pompare

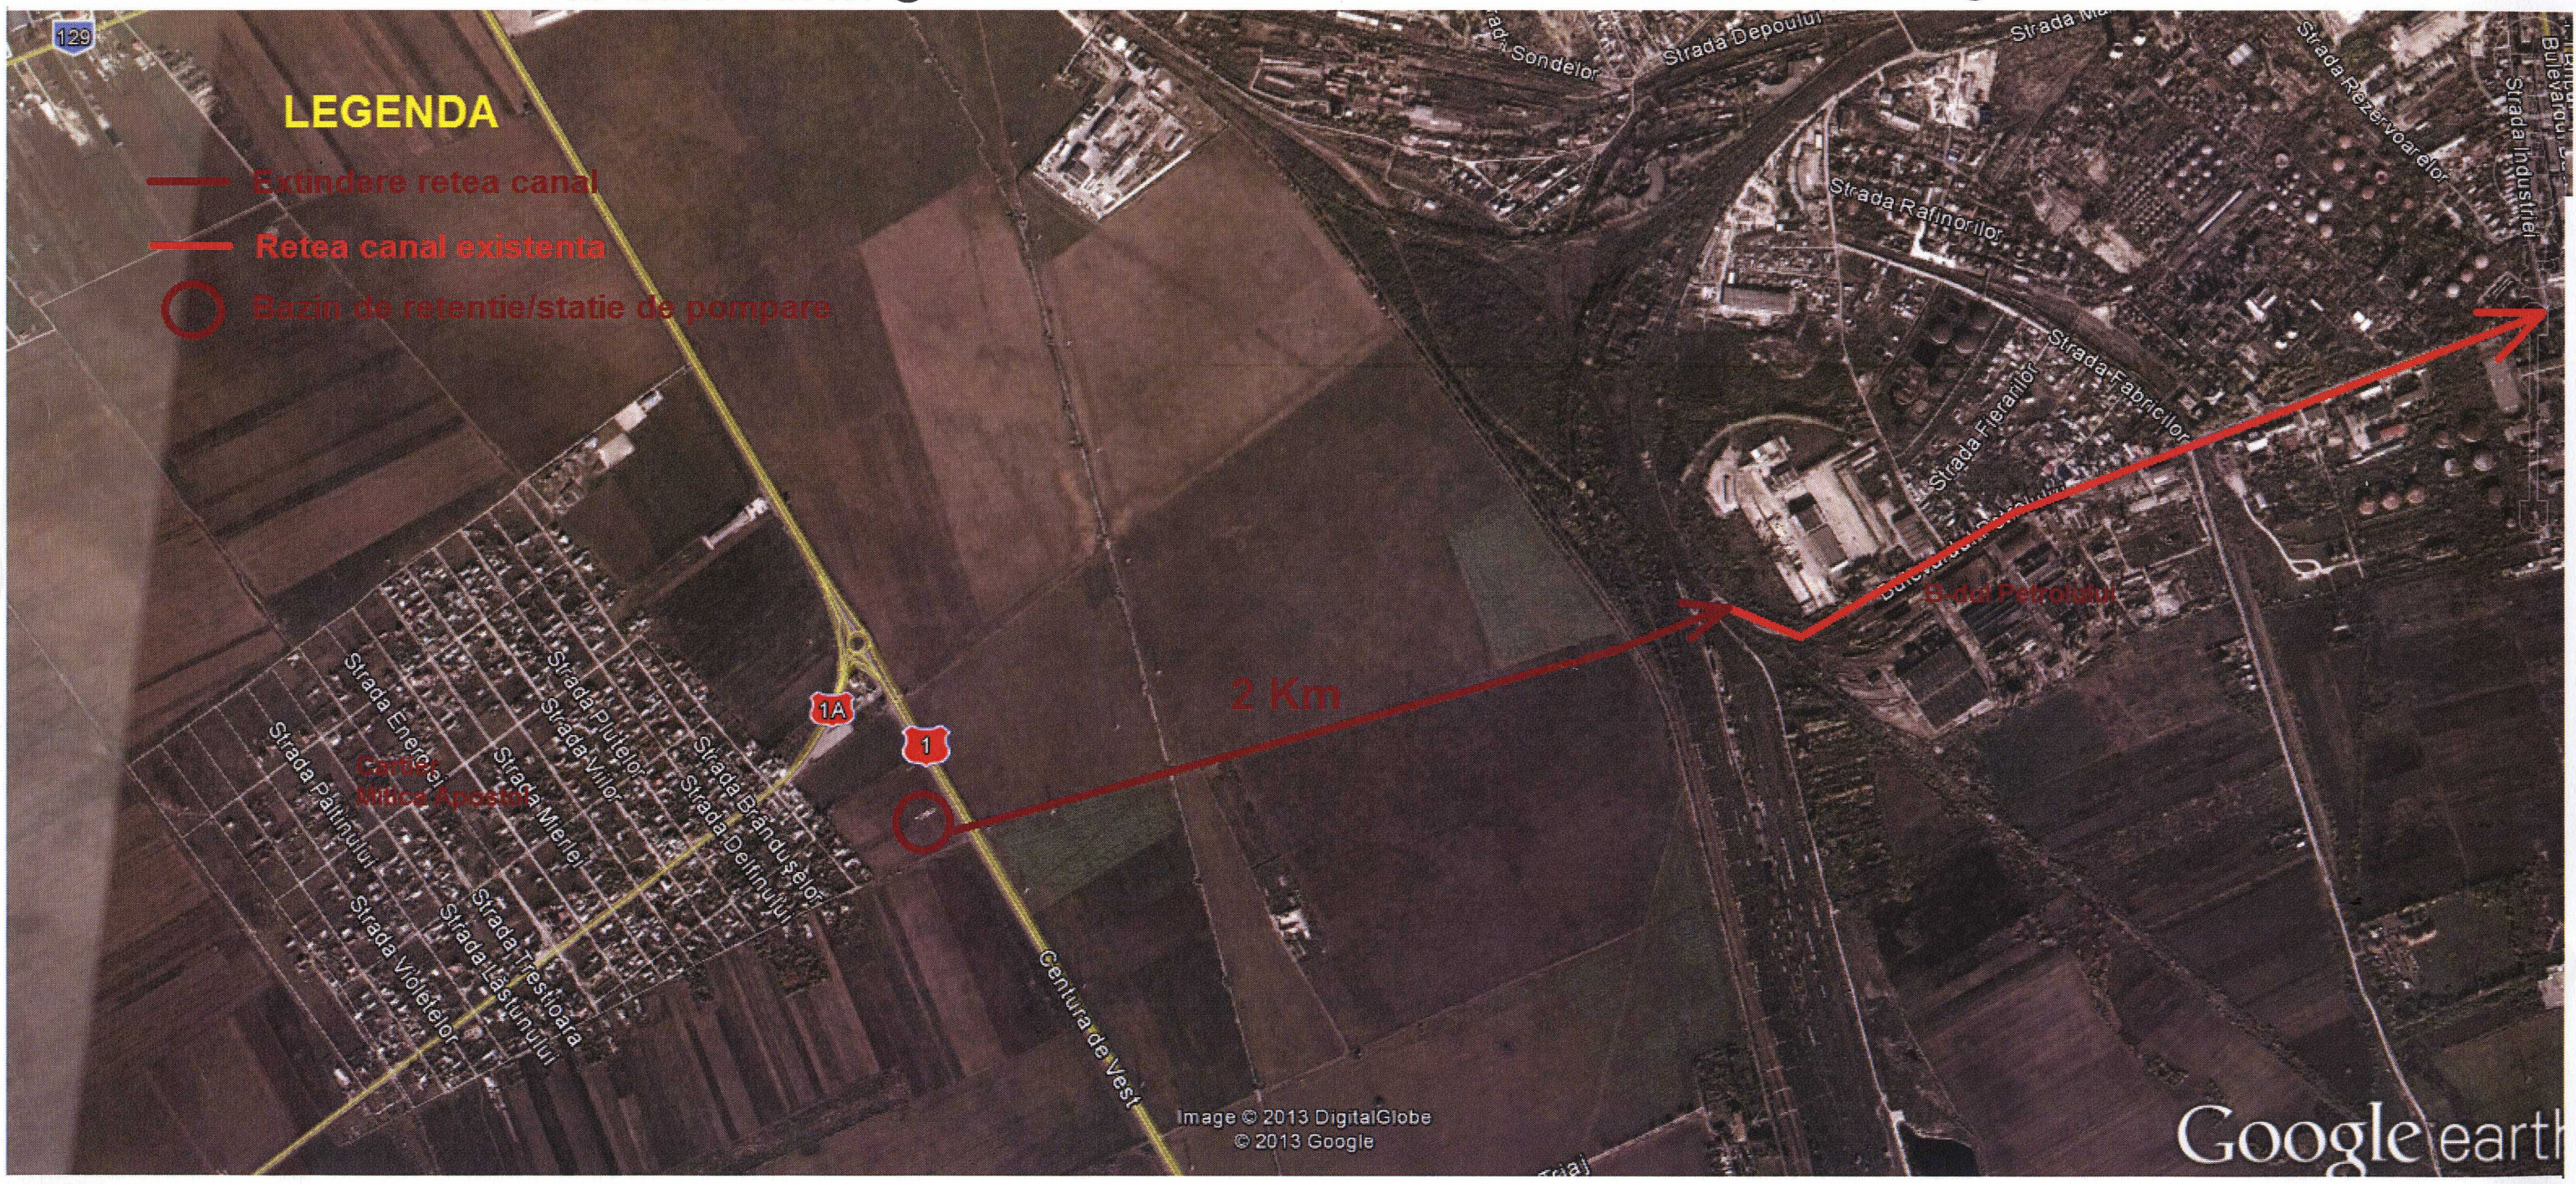

NOTA:
Fara asfaltare
Statii Pompare+conducta refulare+subtraversari DN1 si CF: 1 800 000€(cu proiectare, fara TVA)

DATA:27.09.2012