


**Reglementari
urbanistice
scara : 1 / 200**

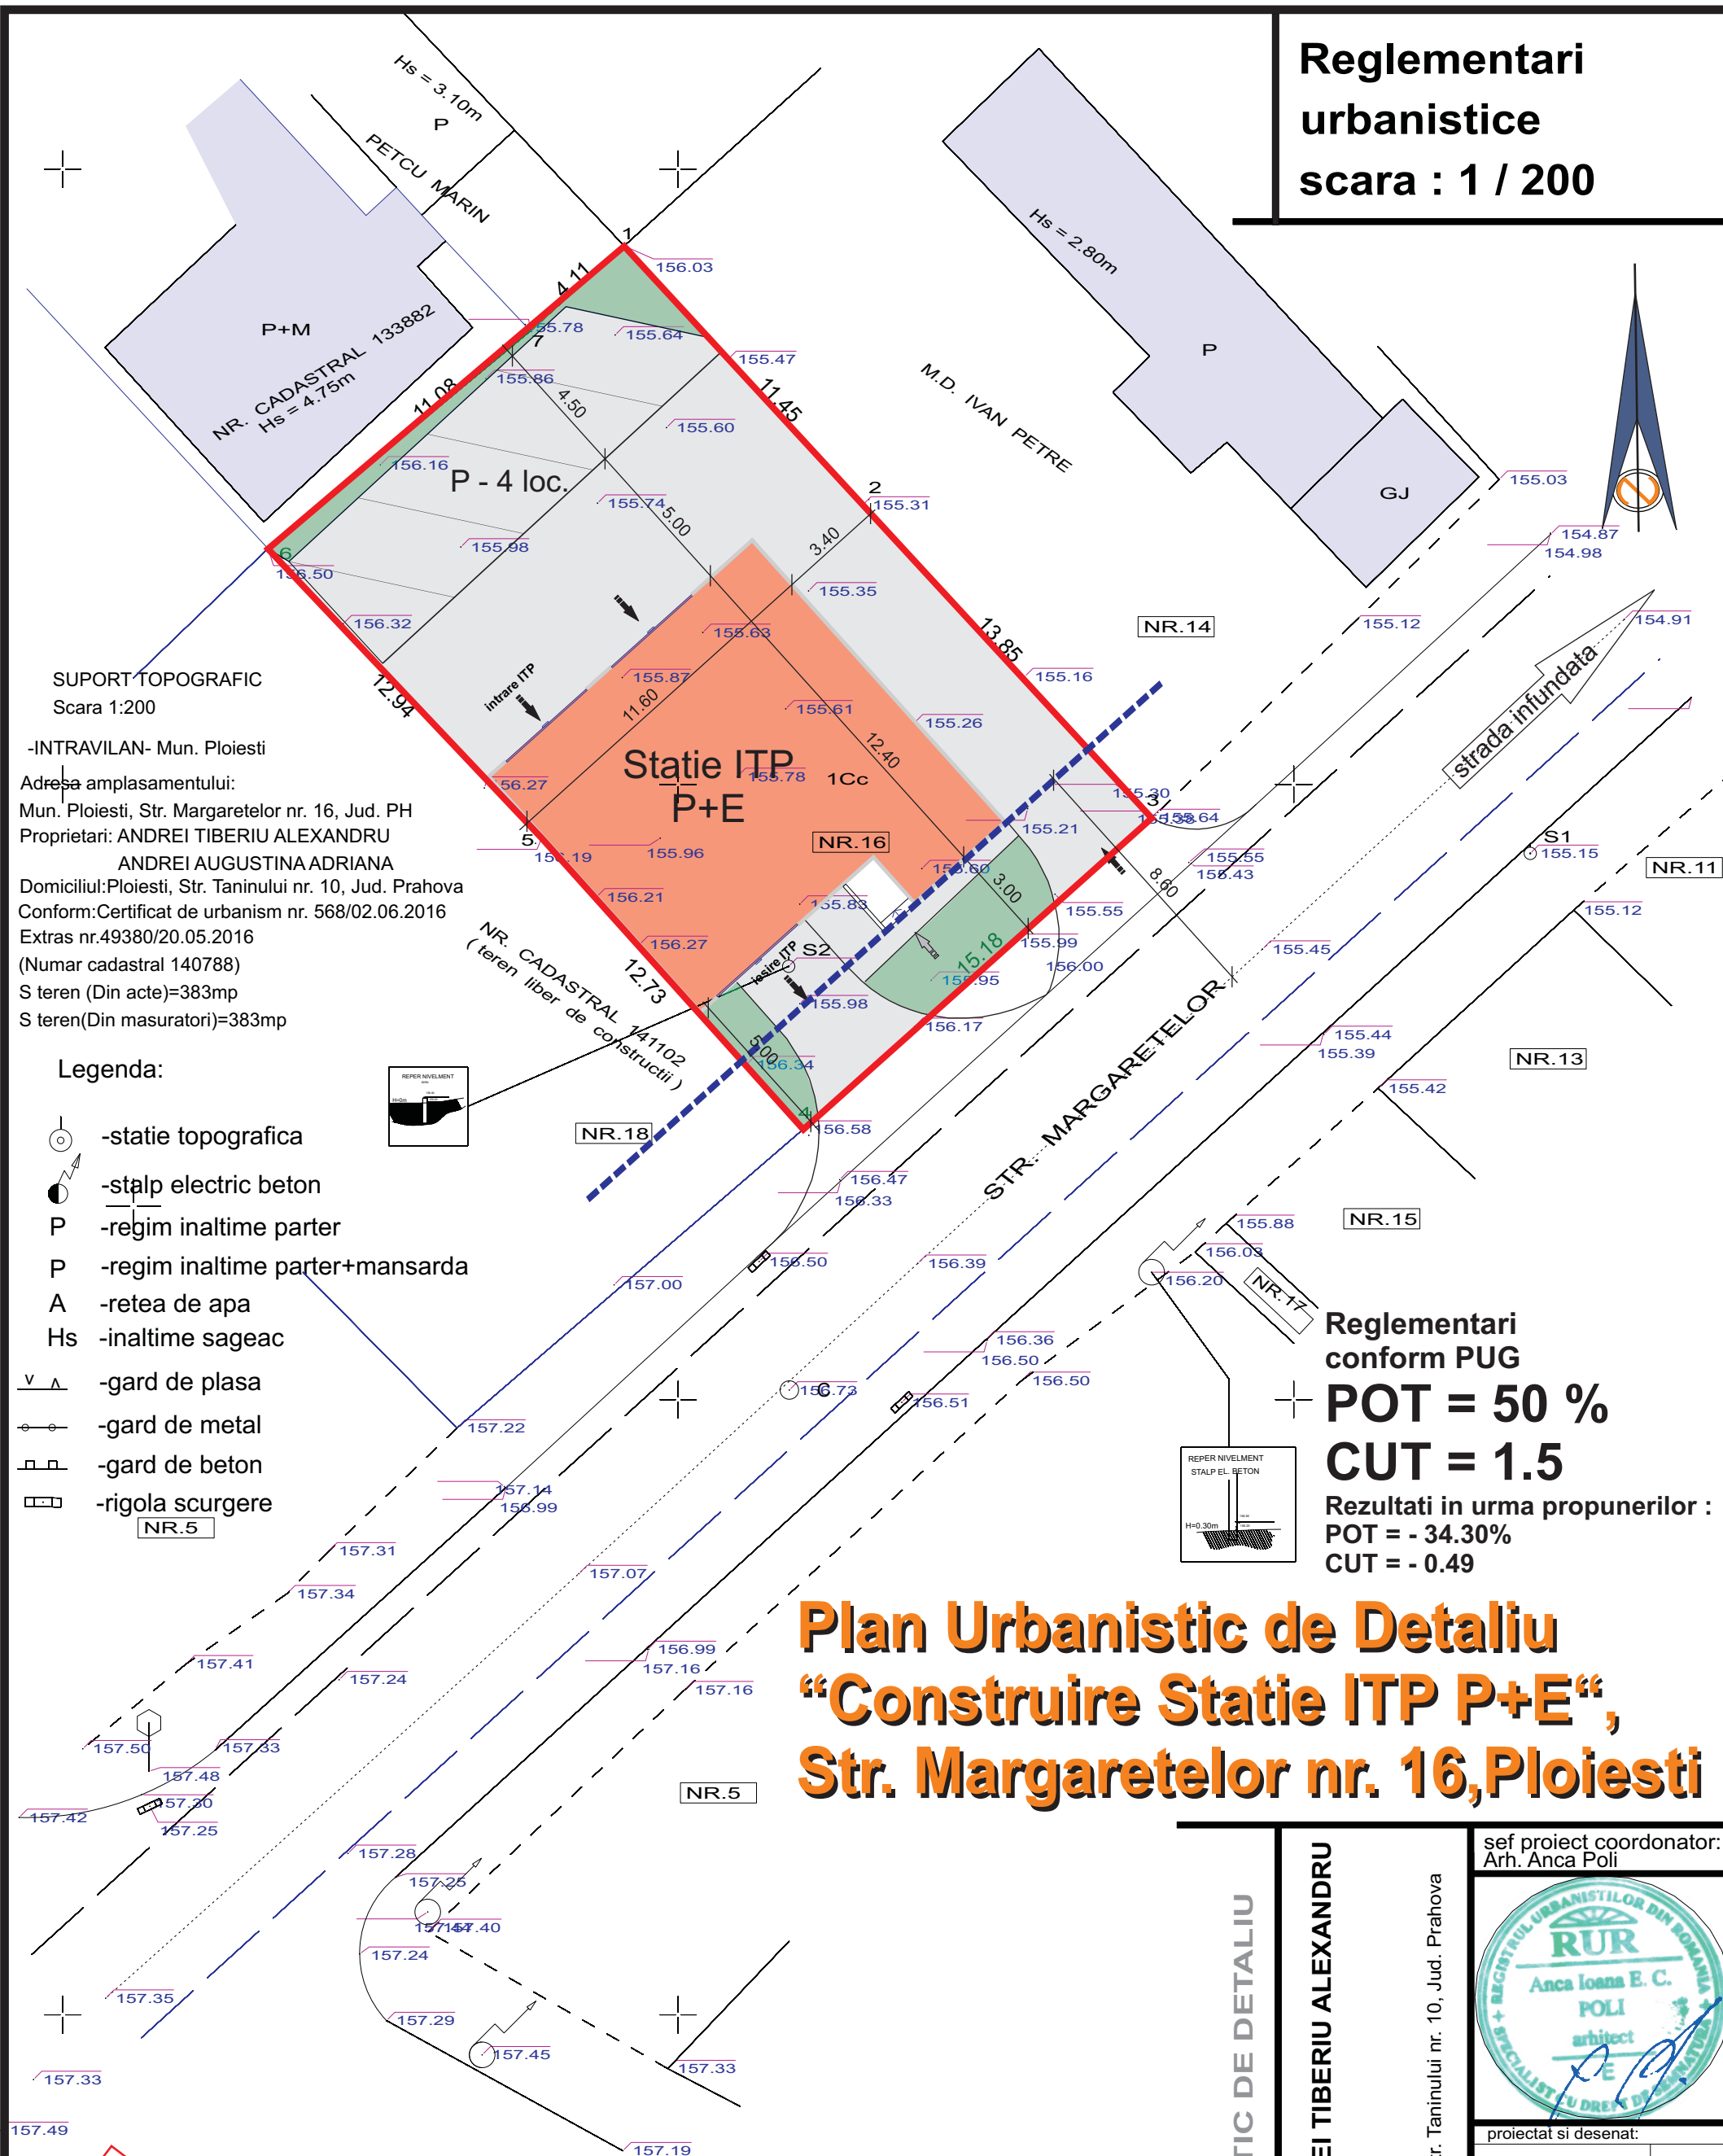

Plan Urbanistic de Detaliu "Construire Statie ITP P+E", Str. Margaretelor nr. 16, Ploiesti

ANDREI TIBERIU ALEXANDRU

Ploiesti, Str. Taninului nr. 10, Jud. Prahova

sef proiect coordonator:
Arh. Anca Poli



proiectat si desenat:

B.I.A. Andrei Barbul

George Daniel Ene

amplasament:
Mun. Ploiesti, Str. Margaretelor nr. 16, Prahova

beneficiar:

ANDREI TIBERIU ALEXANDRU

Ploiesti, Str. Taninului nr. 10, Jud. Prahova

Files:
data:

Septembrie 2016

project nr.	
-------------	--

AP 44

plansa nr.

3

PLAN URBANISTIC DE DETALIU