


PLAN SUBSOL cota (-290 si -150)  
S.c.=1.360 mp.  
42 locuri de parcare

SUBSOL PARCARE cota -290  
17 de locuri de parcare

DEMISOL PARCARE cota -150  
25 de locuri de parcare

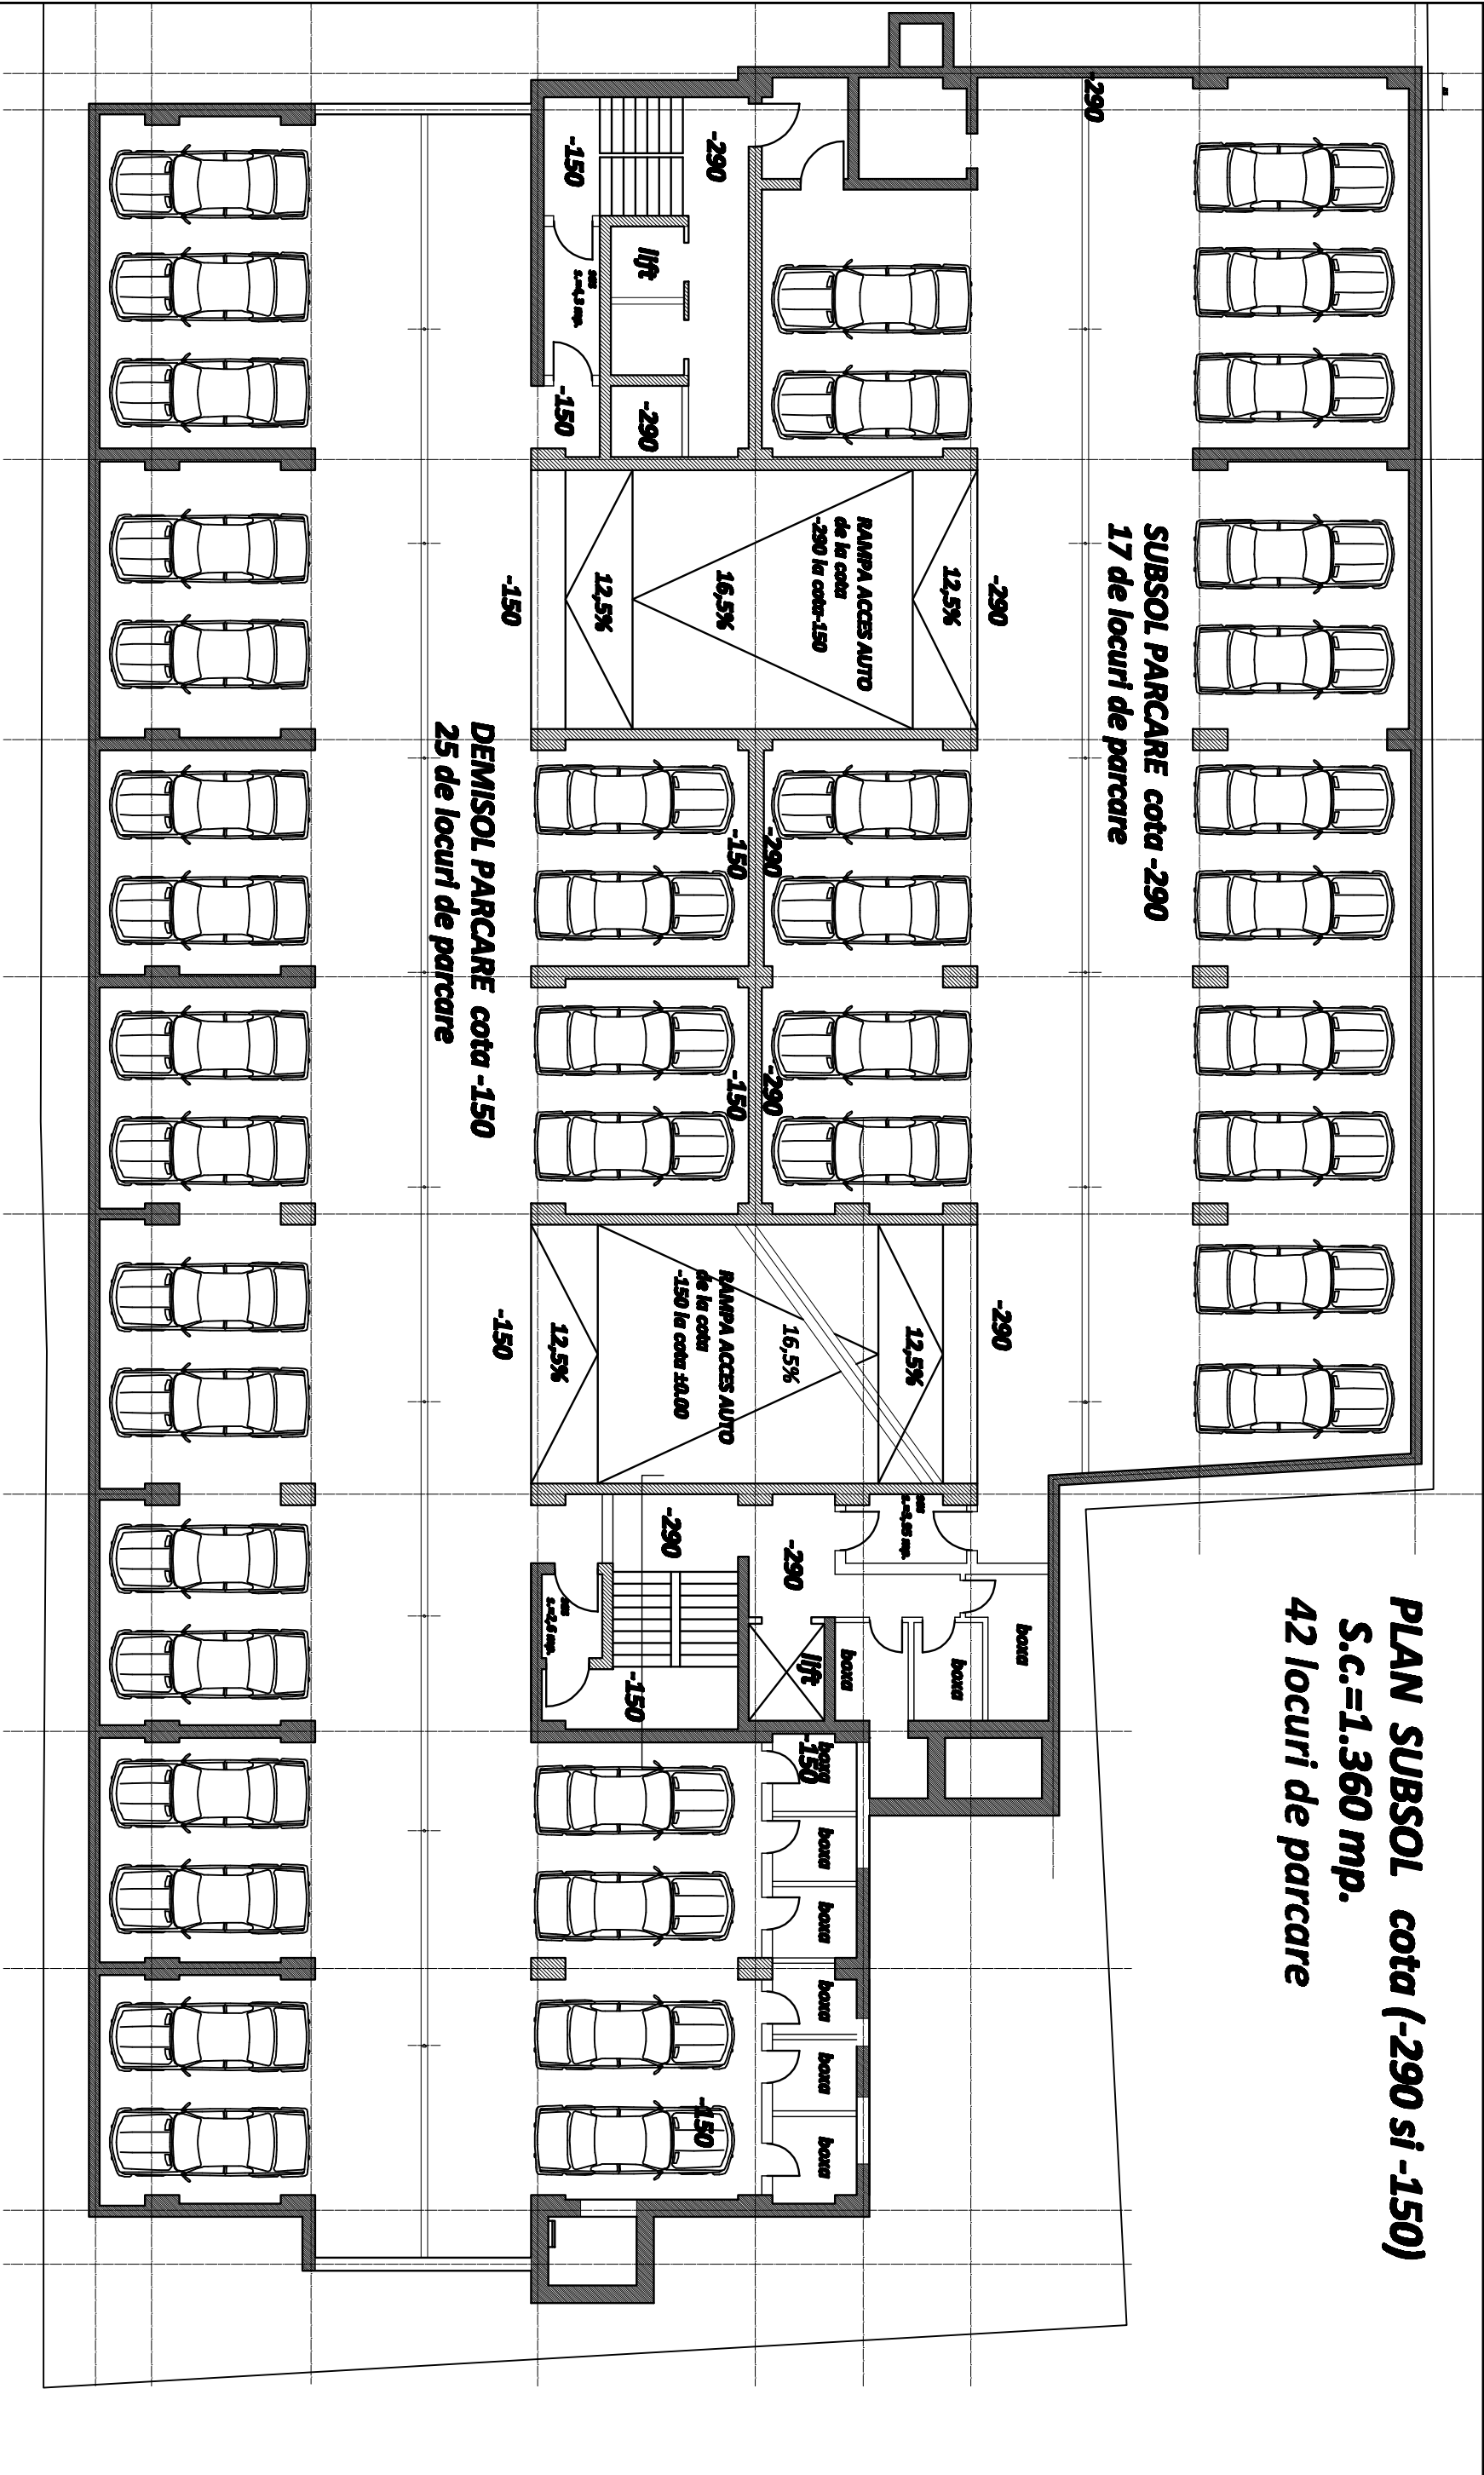

PROIECTANT/CONSILIER		AUTORIZAT/PROIECTANT		CONSTRUCTOR/PLANATOR	
Judez P. U.L.D.		MATEI VALA GABRIEL		PLAN DE SUBSOL 1	
ARHITECT/ARH. PROIECT/ARH.		AUTORIZAT		SCALA 1:200	
A.L.A. REMIZU/ARHITECT		Ploiesti, str. Bucegi , nr 8 jud. Prahova		data	
		CONSTRUCTOR/ILUSTRATOR		Pentru ms.	
		CONSTRUCIRE MOBIL 2S+P+10P, AMENAJARE INCINTA, IMPREJMUIRE PARTIALA PARCARE, BRANSAMENTE UTILITATI		MAY 2016	
				3	