



PLAN URBANISTIC DE DETALIU
"CONSTRUIRE LOCUINTA P CU GARAJ, FOSA SEPTICA VIDANJABILA, ALEI PIETONALE SI CAROSABILE, IMPREJMUIRE, BRANSAMENTE SI UTILITATI"(Sstudiat=24136mp) in mun. PLOIEȘTI, str. GATERULUI, nr. 30, jud. PRAHOVA

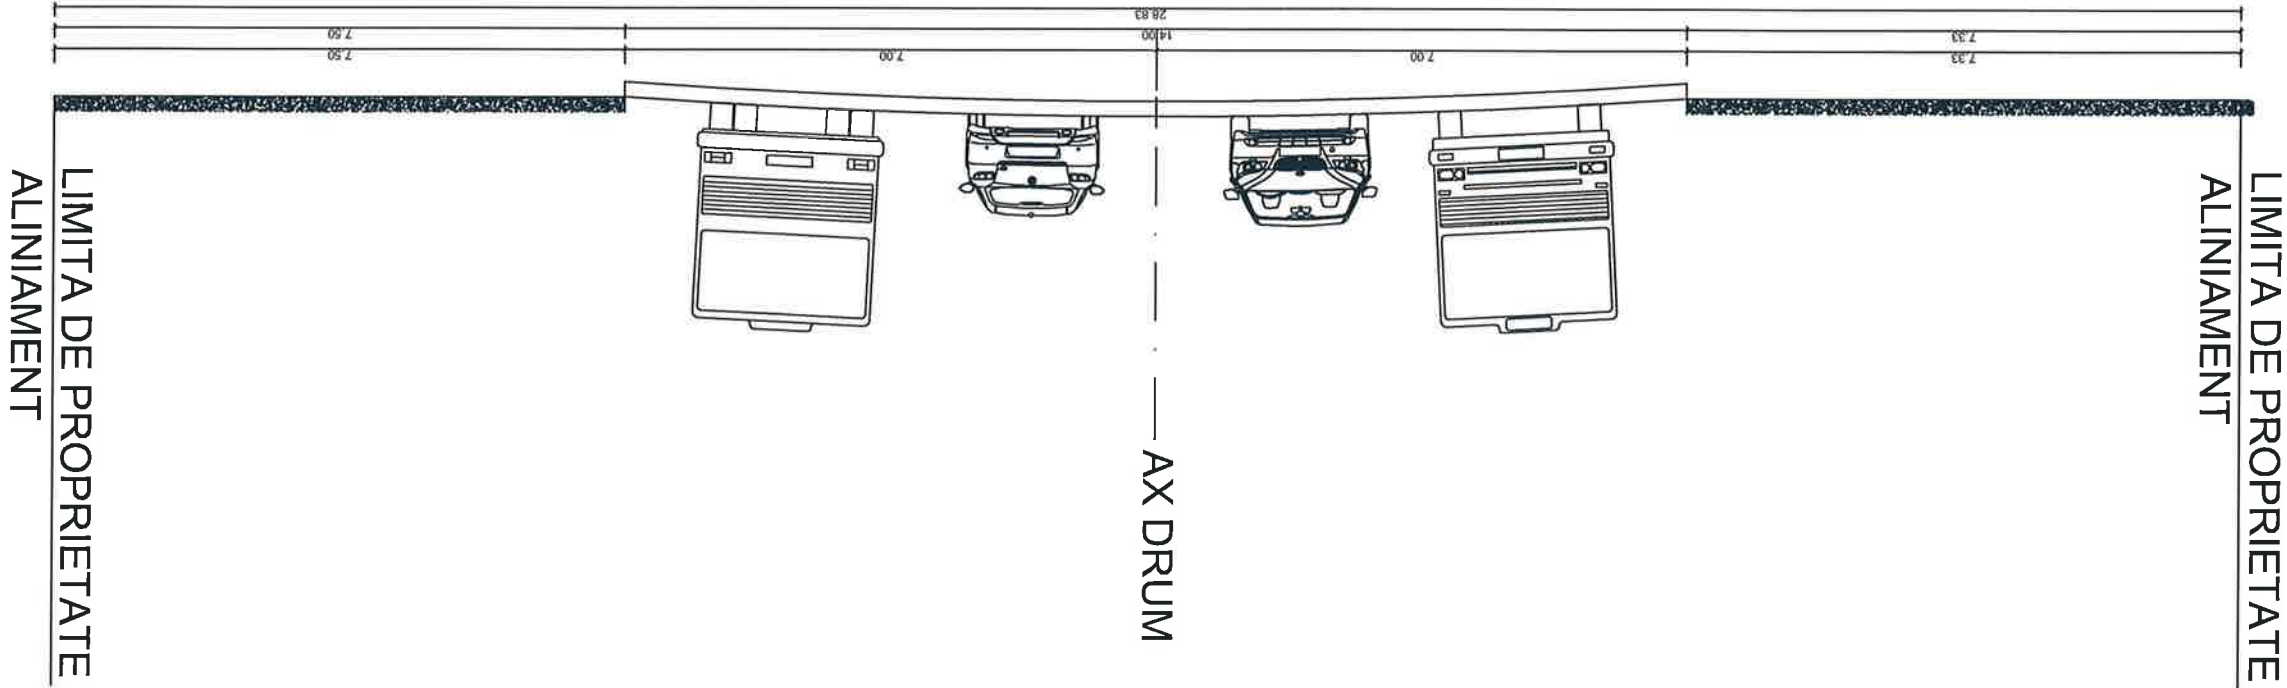

PROFIL TRANSVERSAL EXISTENT
Strada ENERGIEI

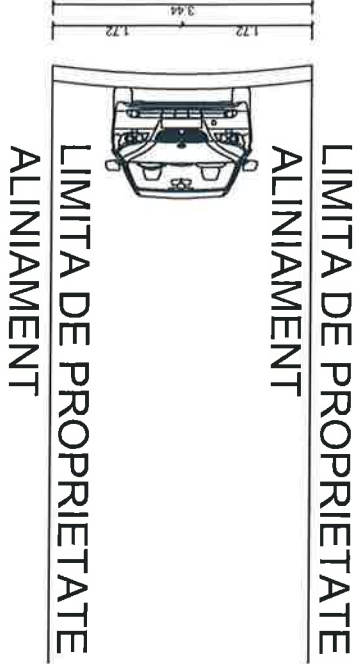

PROFIL TRANSVERSAL EXISTENT
Strada GATERULUI

Beneficiar: ENUTA CONSTANTIN SI ENUTA SANDUTA	Amplasament: Mun. Ploiesti, str. Gaterului, nr. 30, jud. Prahova	Proiect: ED-06-18	Nr.:
P.U.D. "CONSTRUIRE LOCUINTA P CU GARAJ, FOSA SEPTICA VIDANJABILA, ALEI PIETONALE SI CAROSABILE, IMPREJMUIRE, BRANSAMENTE SI UTILITATI"	P.U.D.	Faza:	Planşa nr. 12
Sc.: 1:100	lan.:	2016	
SEMŢATURA	NUME	SPECIFICATIE	ŞEF PROIECT
art. Rodica Negreanu	art. Rodica Negreanu	art. Rodica Negreanu	art. Rodica Negreanu
PROIECTAT	art. Rodica Negreanu	art. Rodica Negreanu	art. Rodica Negreanu
DESEINAT	art. Anca Costache	art. Anca Costache	art. Anca Costache

