



- PLAN ETAJ 1 -

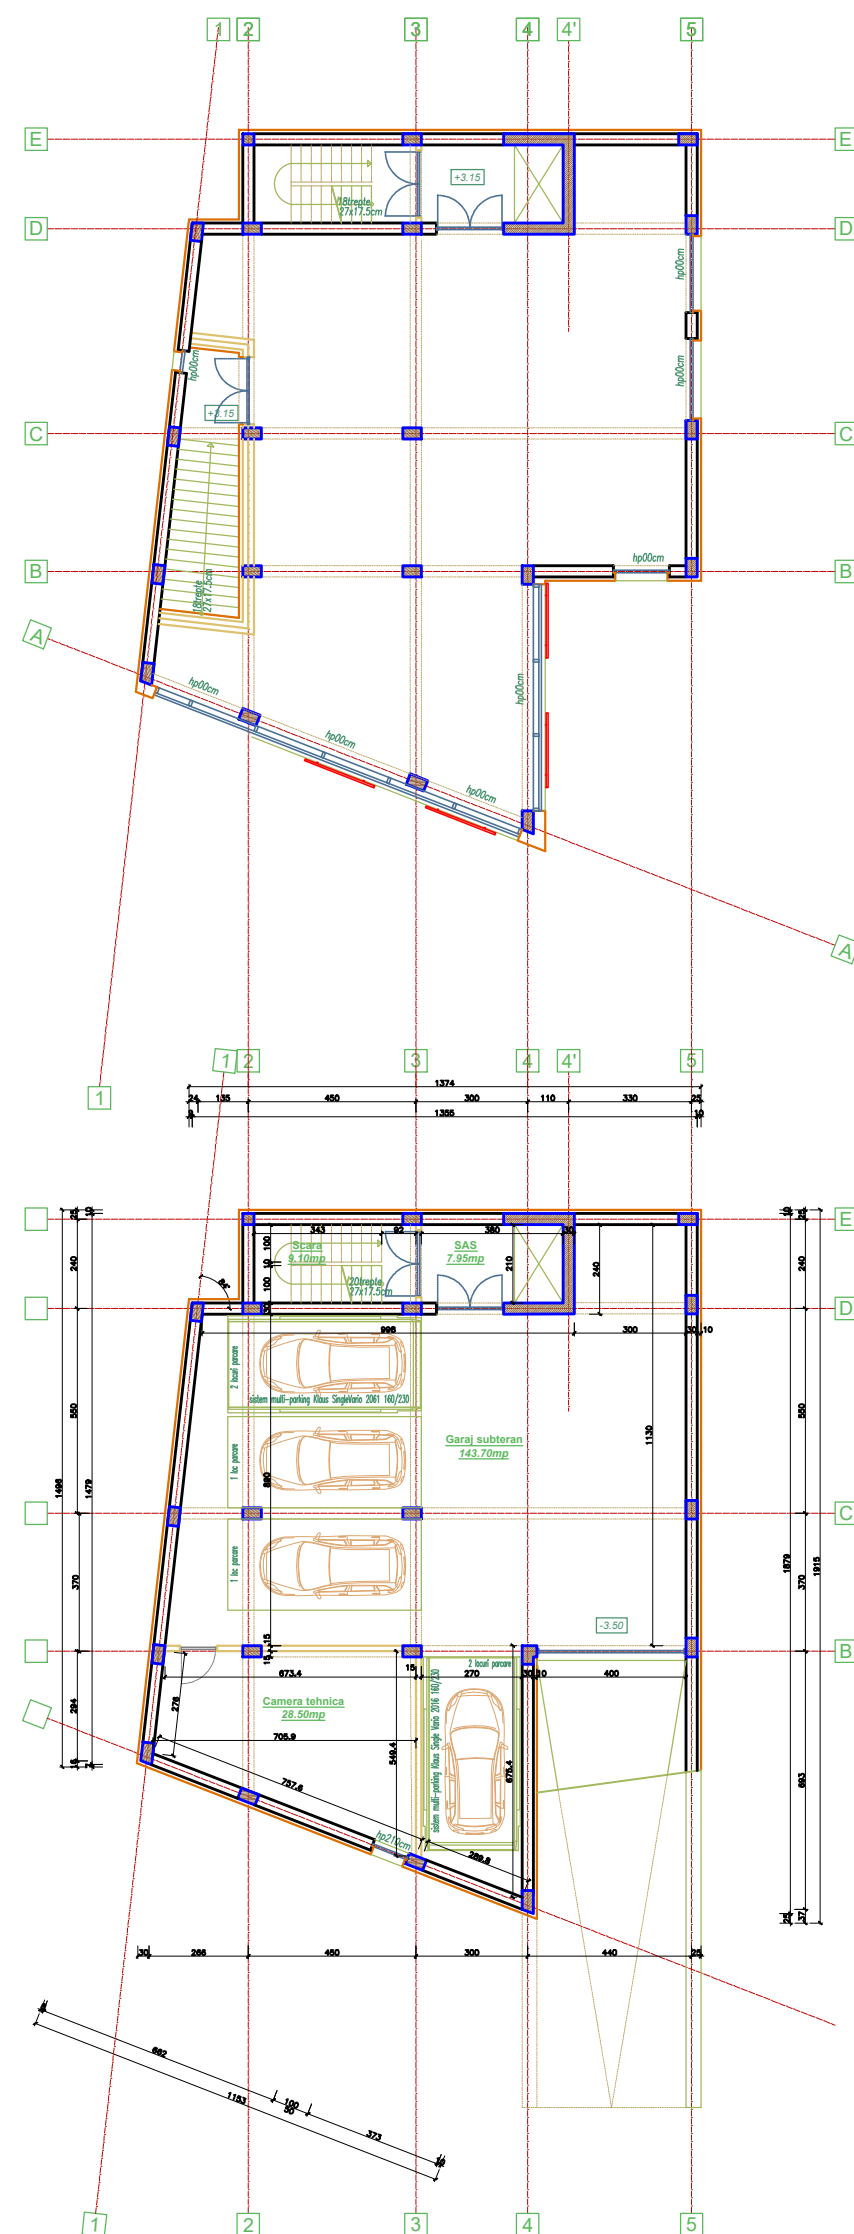


- PLAN SUBSOL -

- PLAN ETAJ 2 -

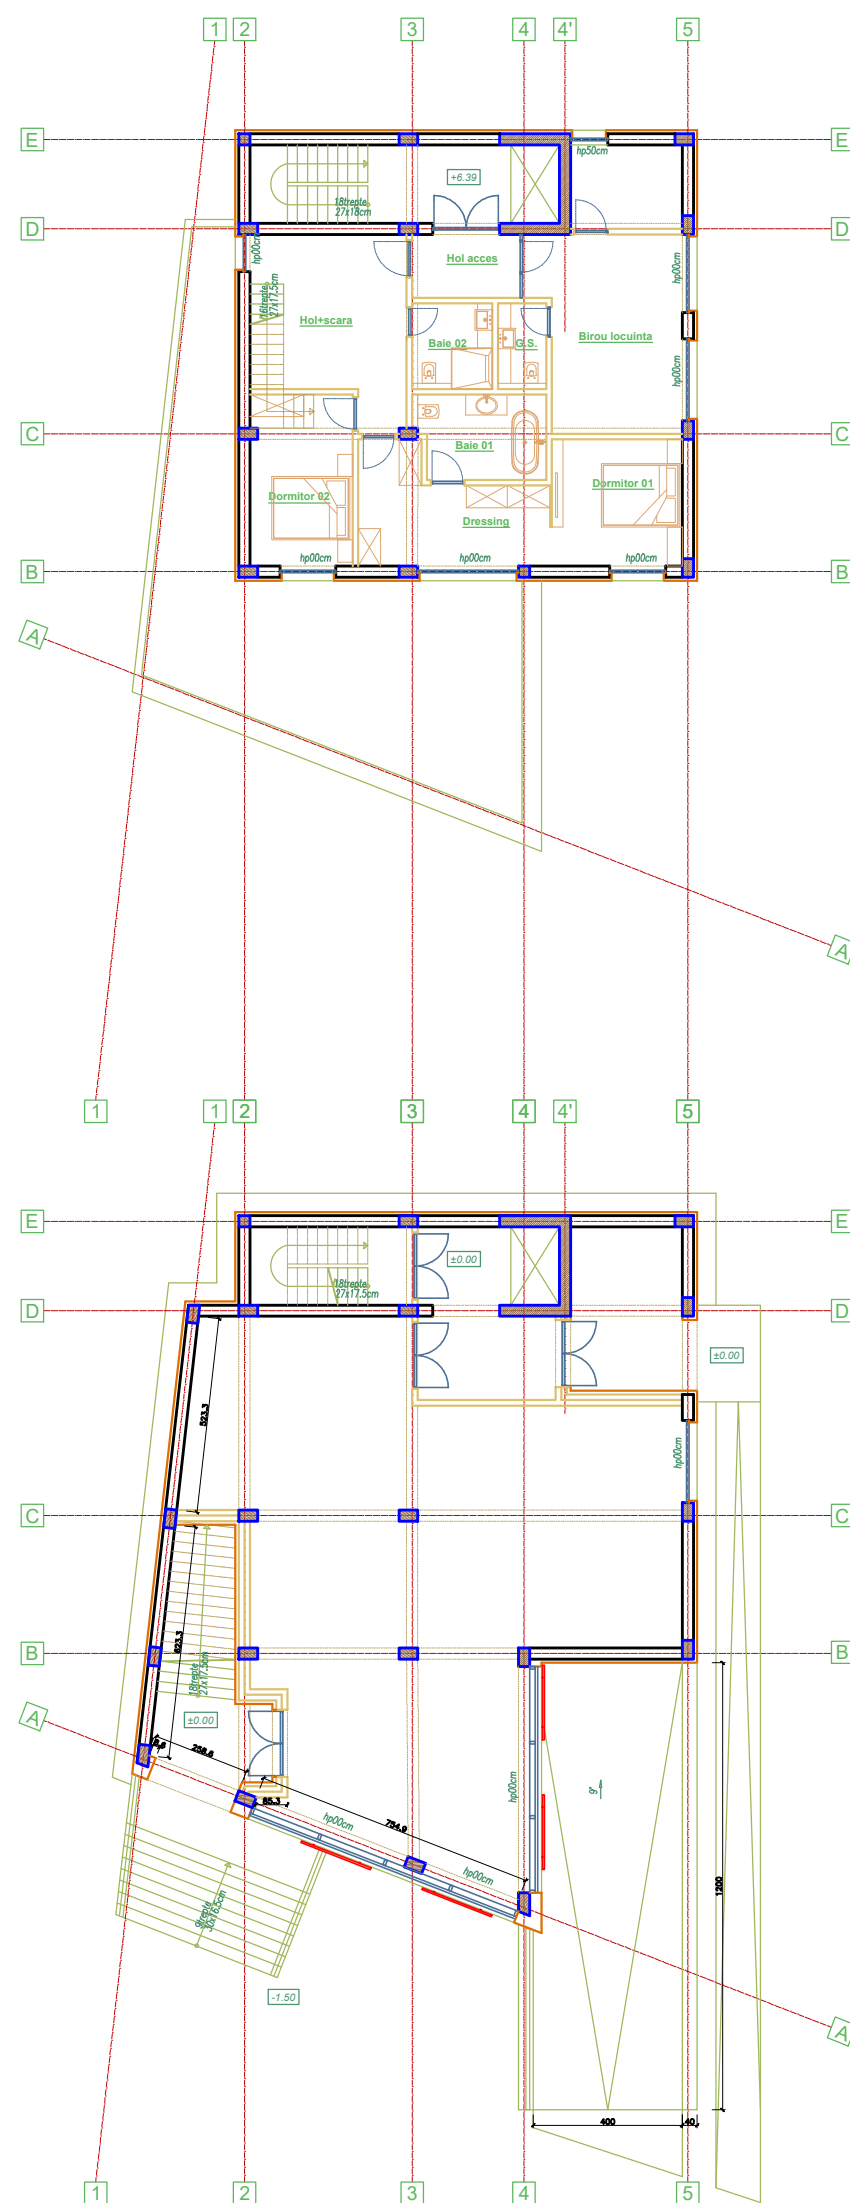

- PLAN PARTER -

- PLAN ETAJ 3 -

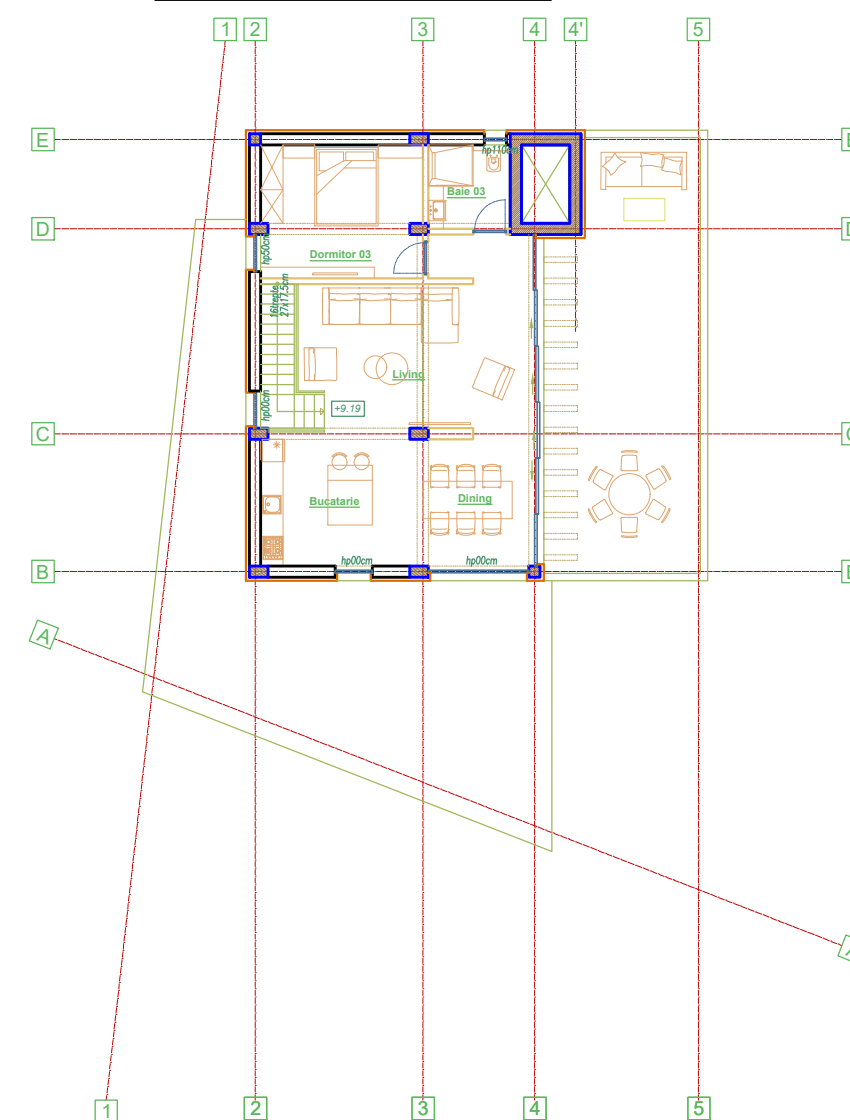

$A_c = 220.00$ mp
 $A_d = 690.00$ mp
 $A_u \text{ subso} = 189.25$ mp

TITLU PLANSA: ILUSTRARE TEMA: PLANURI NIVELURI

PROIECTANT GENERAL: B. I. A. NR.116- ALEXANDRU BONDREA
PLOIESTI, STR. Lupeni, nr.48, cladirea A2

PROIECTANT SPECIALITATEA URBANISM : B. I.A. NR. 9
ARH. SIMONA GABRIELA VALCU
PLOIESTI, str. Banesti, nr.20

SEF PROIECT COMPLEX:	ARH. ALEXANDRU BONDREA
SEF PROIECT ARH.	ARH. ALEXANDRU BONDREA
SEF PROIECT URB	ARH. SIMONA GABRIELA VALCU

Titlu proiect: P.U.D. - CONSTRUIRE IMOBIL FUNCTIUNE MIXTA -
LOCUINTE SI SERVICII P+2+3 RETRAS SI IMPREJMUIRE

Amplasament: str. Gheorghe Doja, nr.199, Ploiesti

Beneficiar: LAZAR NICOLAE MIHAI SI LAZAR FLOAREA

Scara: 1:200	Data: februarie- aprilie 2021	Proiect nr. 158	Faza: PUD.	Plansa nr. 6
-----------------	--	-----------------------	---------------	-----------------