


## PLAN DE INCADRARE IN ZONA

Scara 1:10000

str.Razoare,nr.1,mun.Ploiesti,jud.Prahova.



## Amplasament

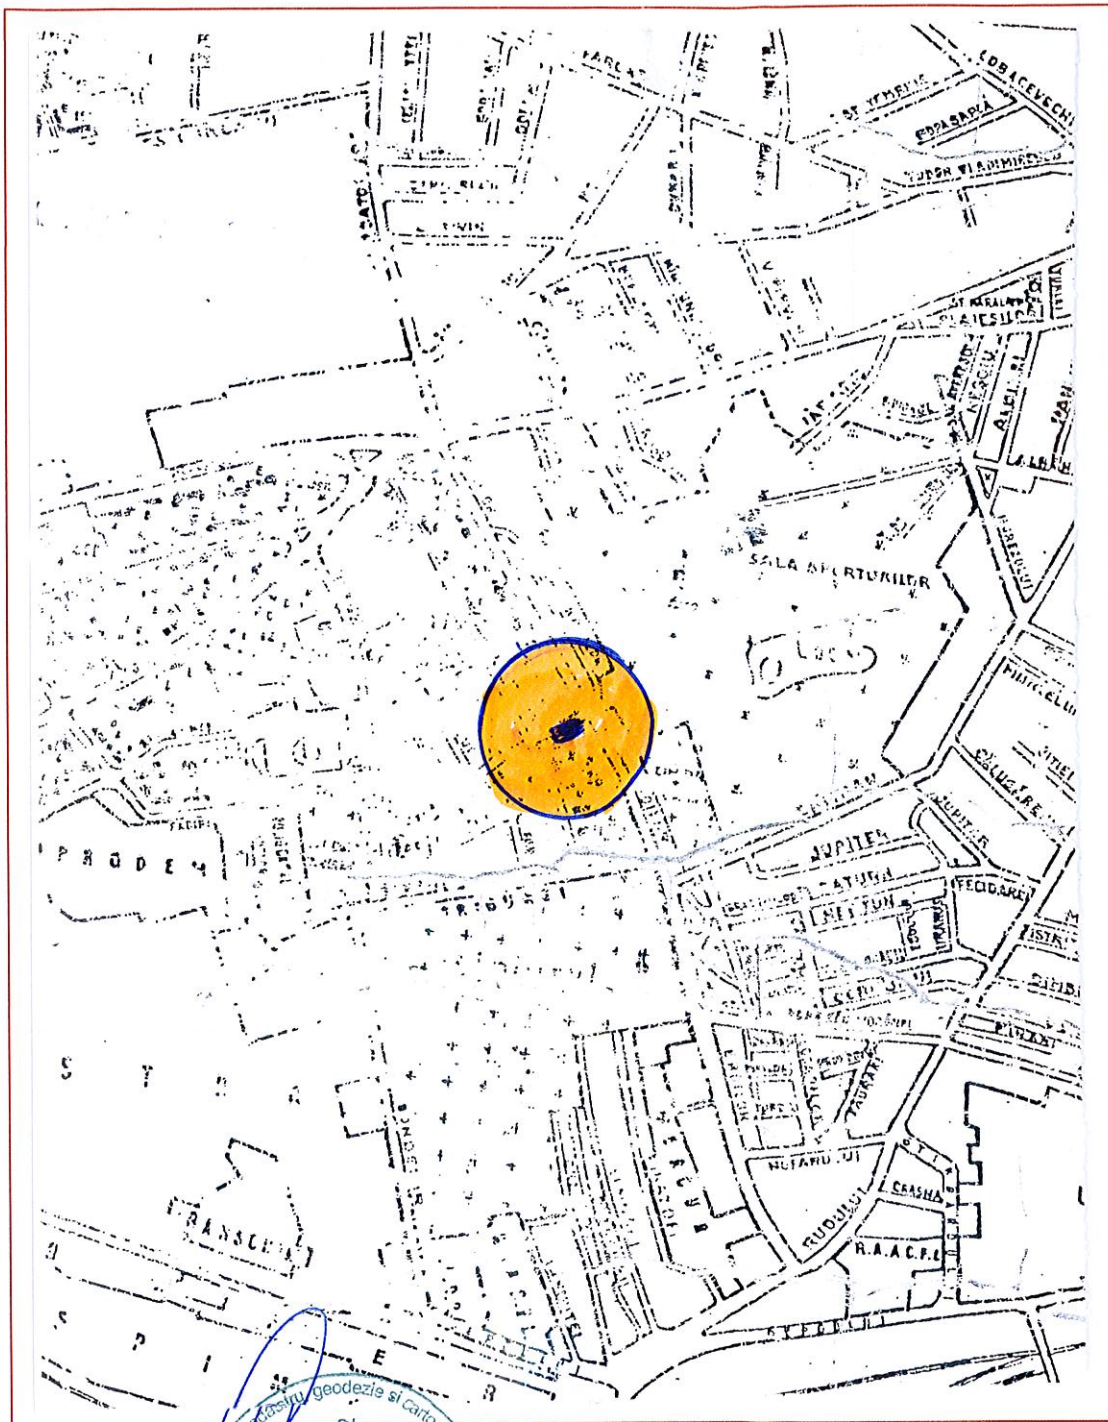

Executant

Nume, prenume, semnatura, stampila

