



Plan parter, scara 1:100

Suprafata construita parter = 183.0mp

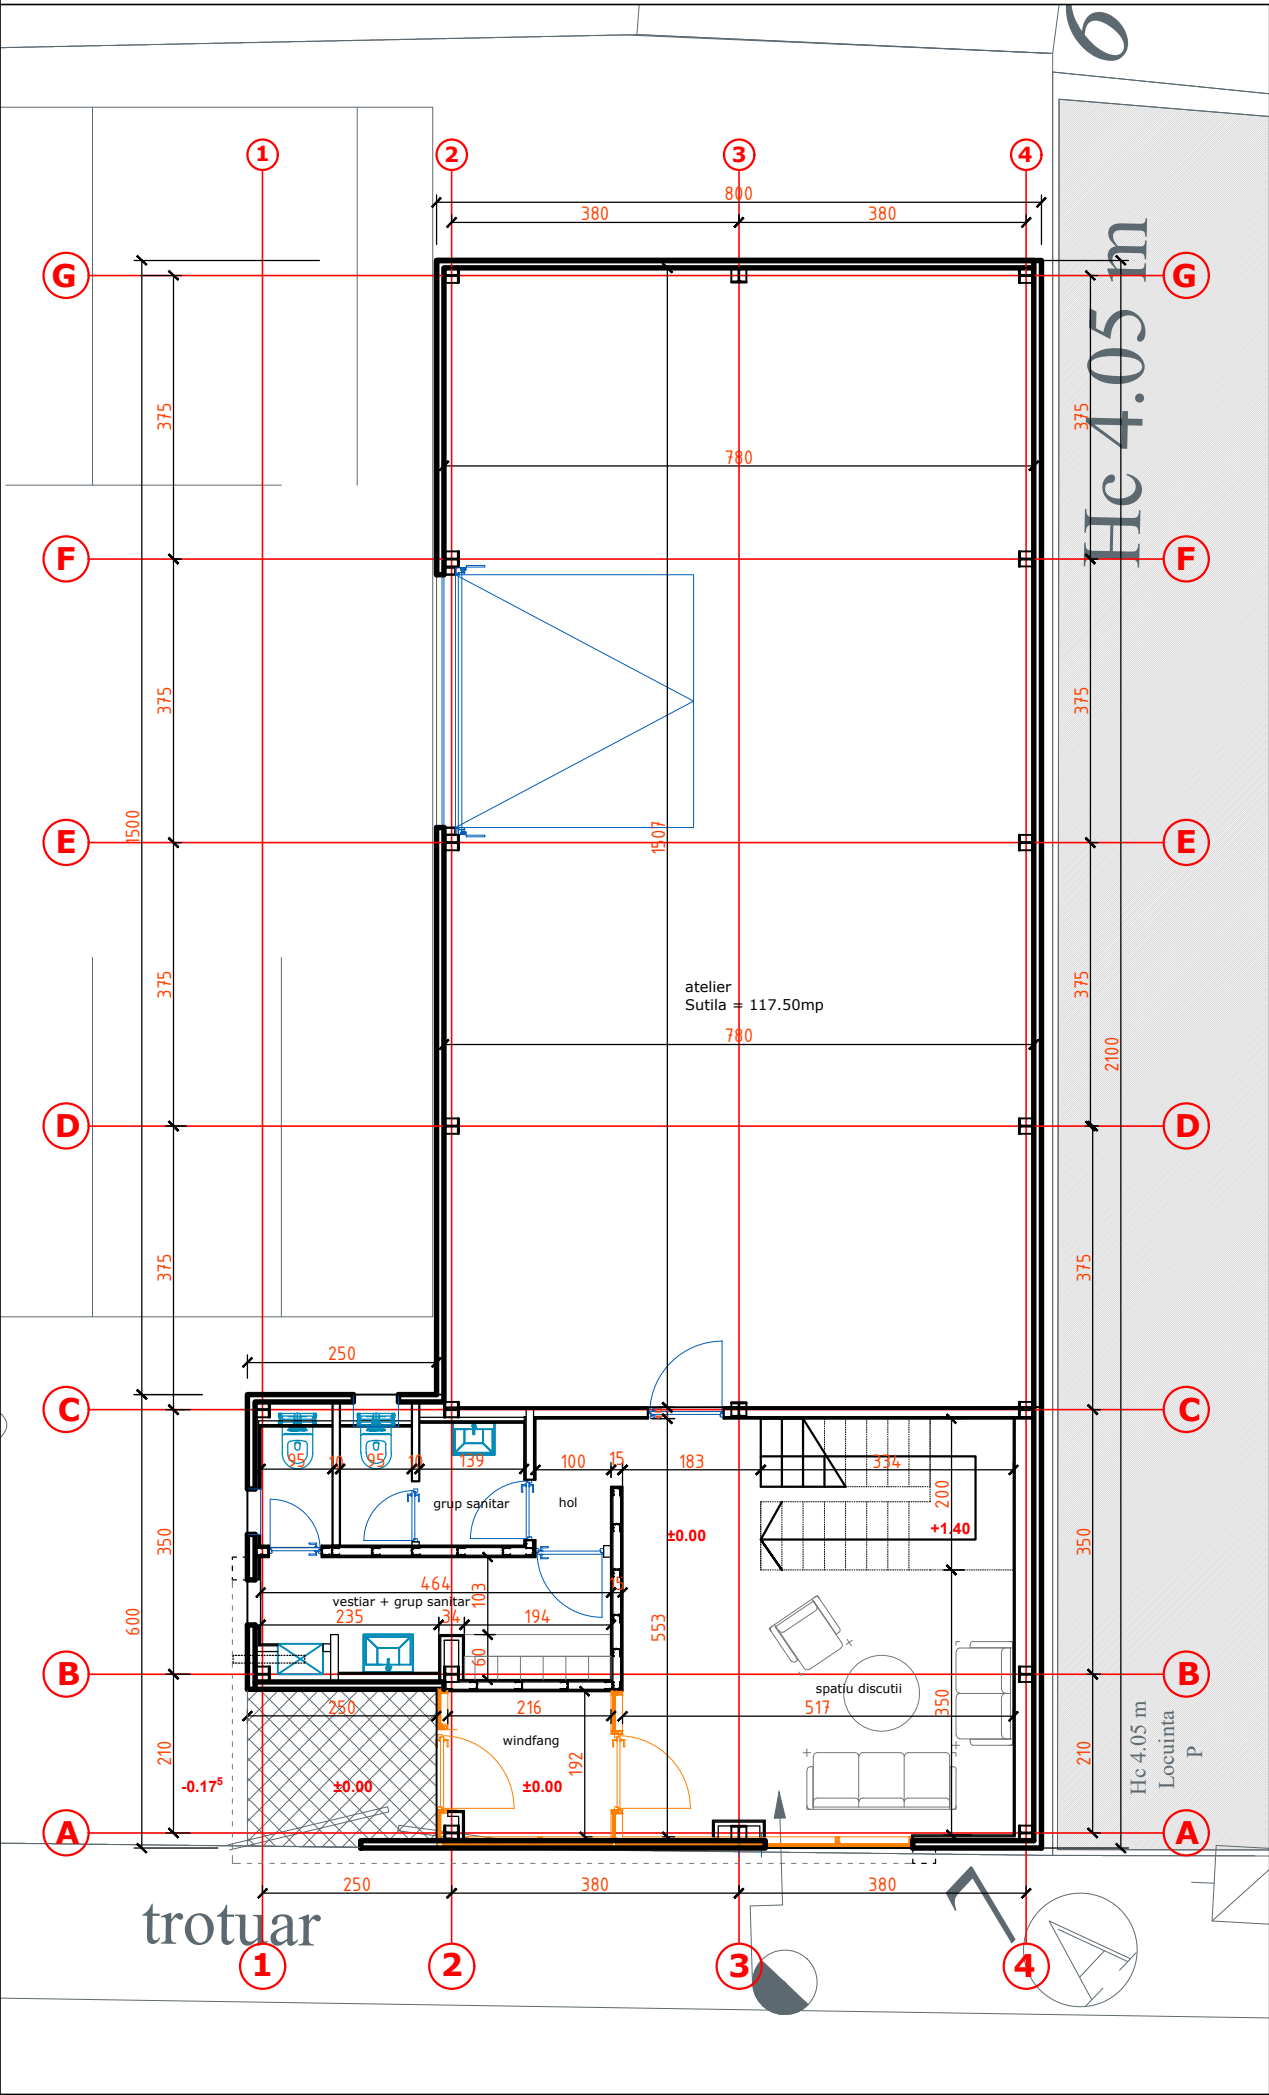


Plan etaj, scara 1:100

Suprafata construita etaj = 63.0mp
Suprafata desfasurata = 246.0mp

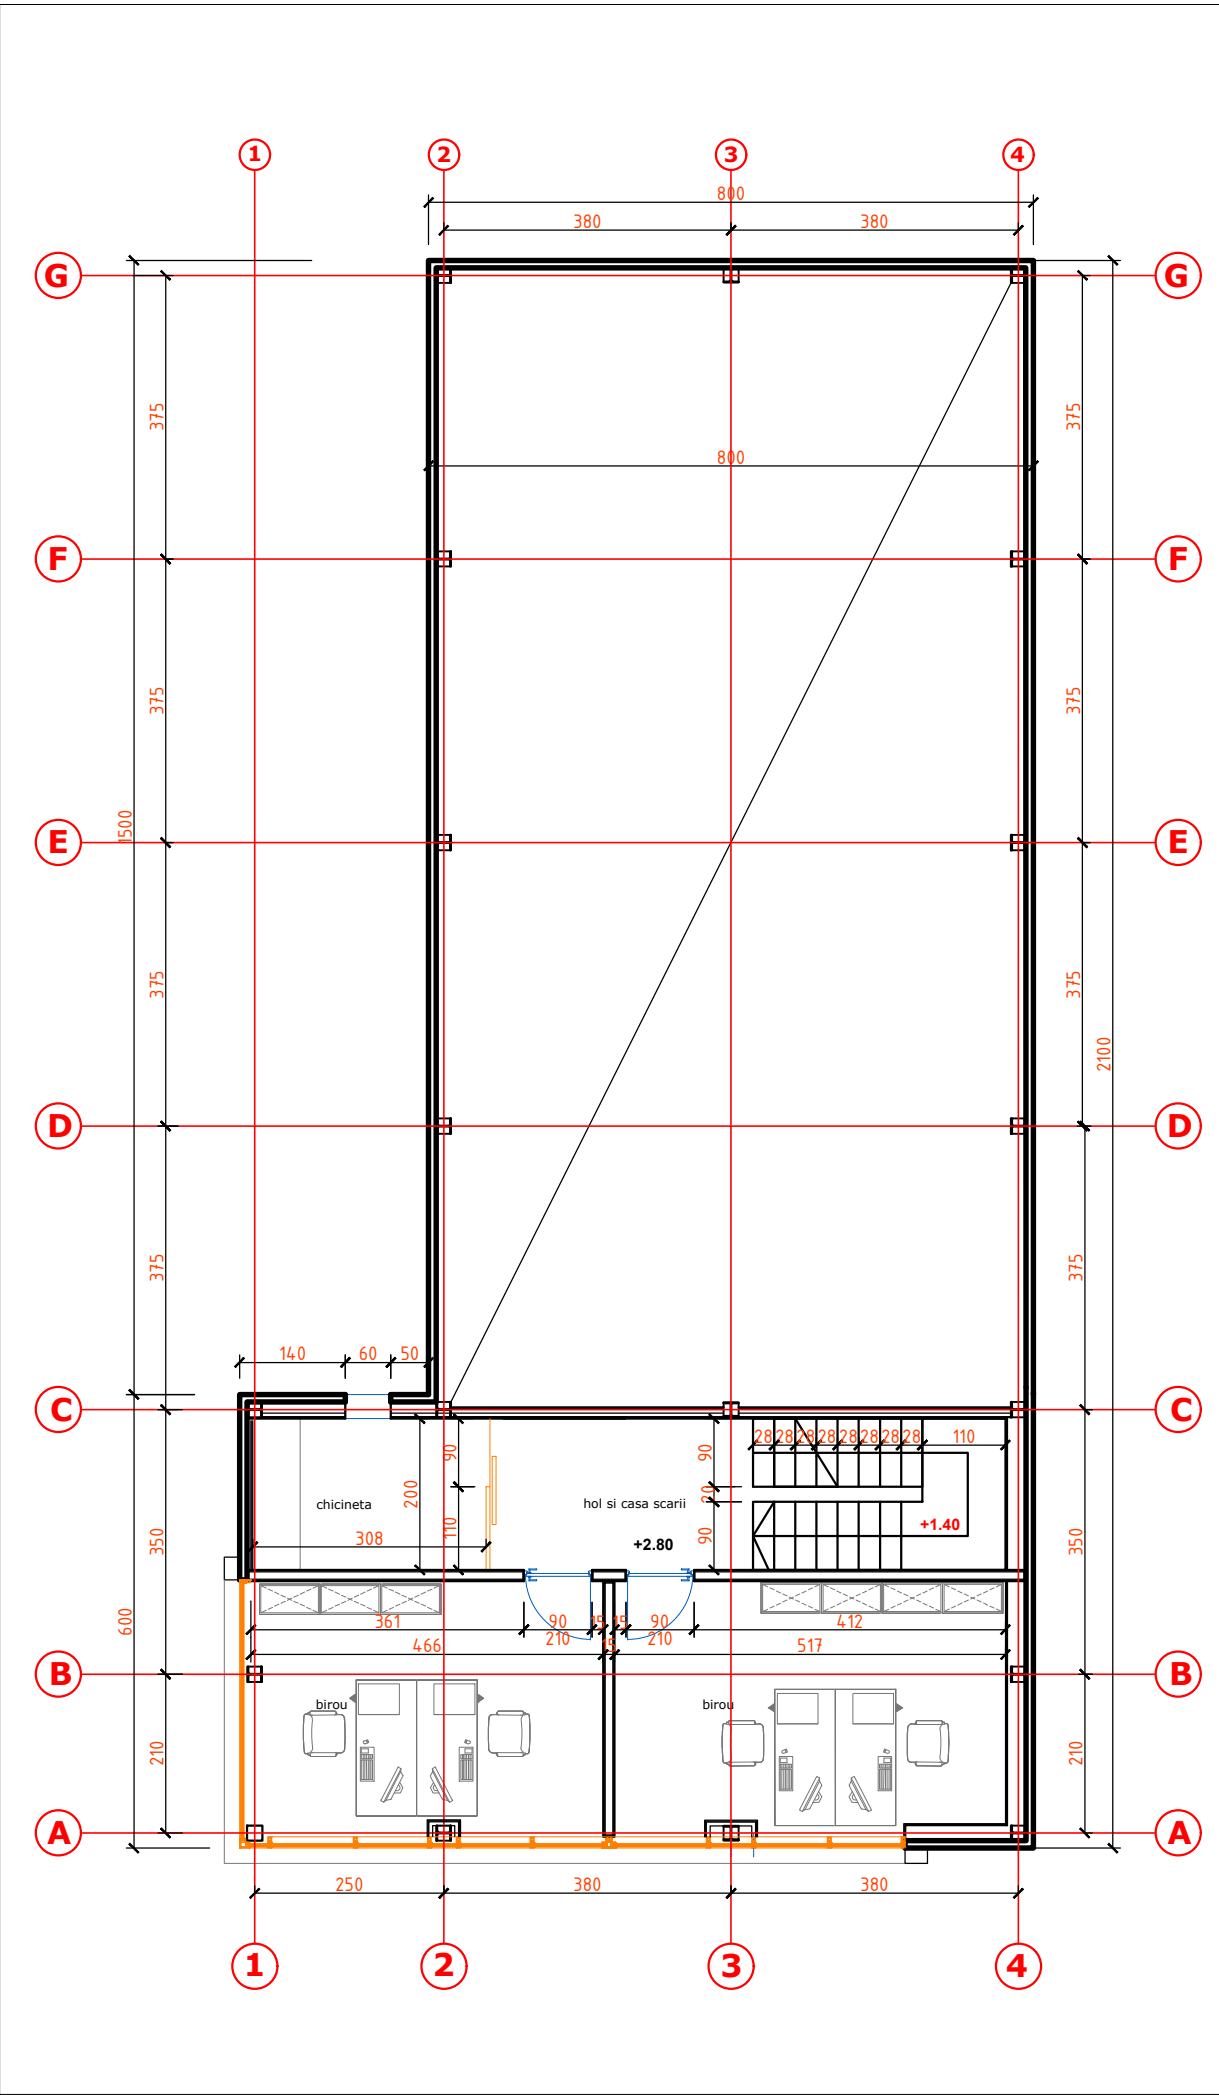

Desfasurata stradala cu constructia propusa -evidentiere regim alinieri constructii existente

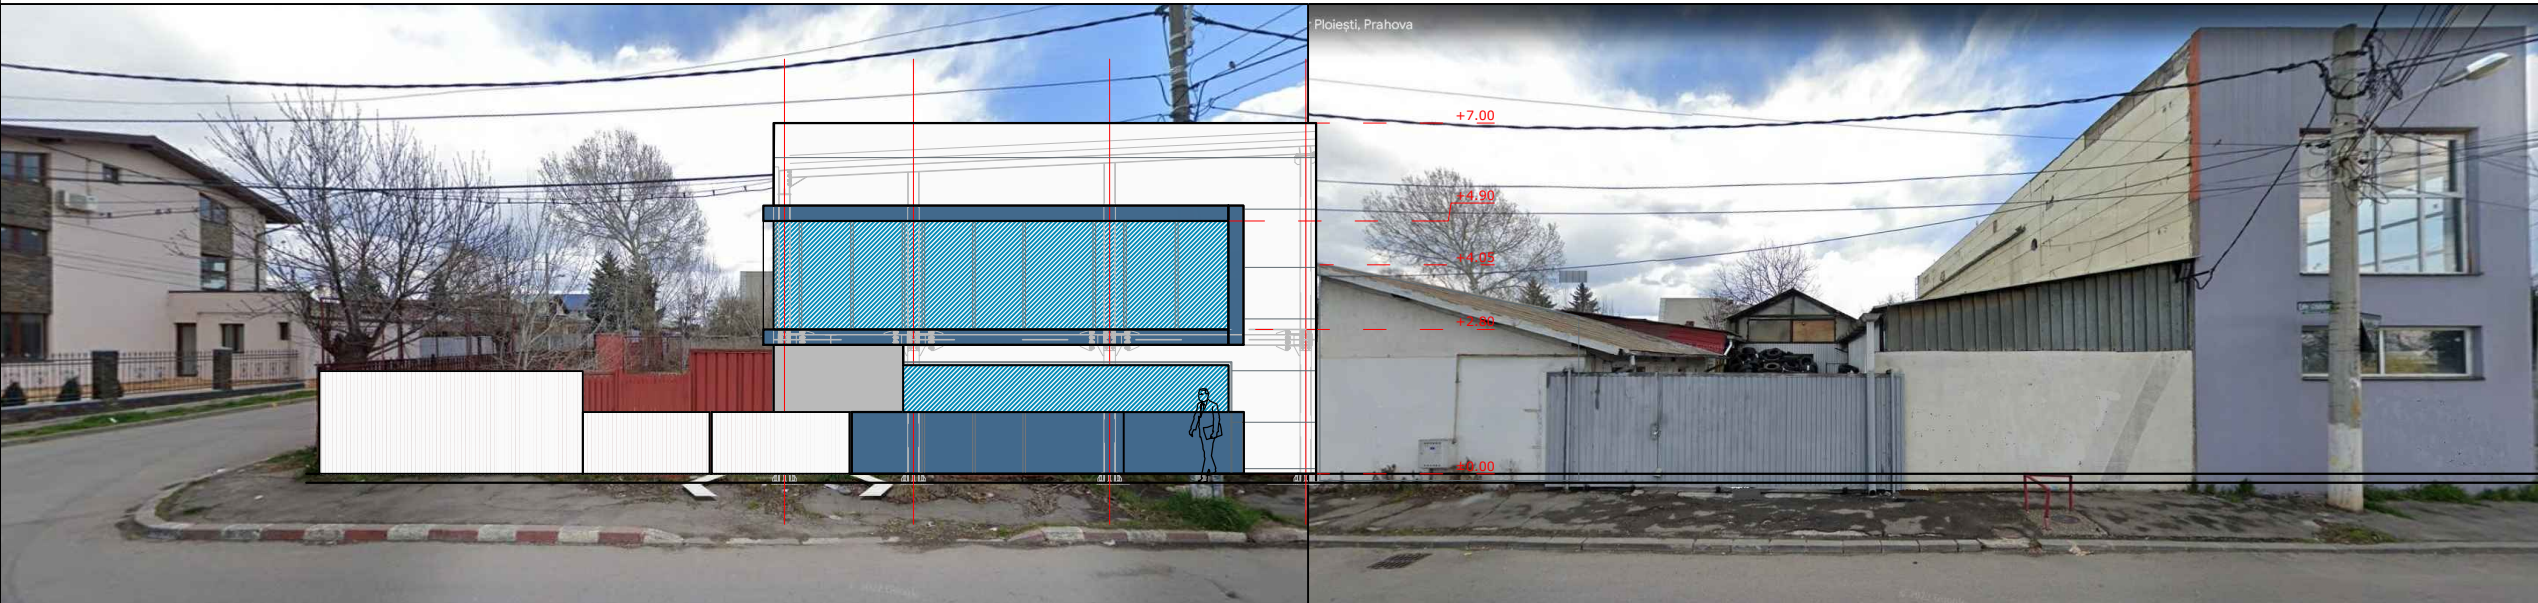

P.U.D.

CONSTRUIRE ATELIER, ÎMPREJMUIRE,
BRANSAMENTE UTILITATI



DENUMIREA LUCRARII: INTOCMIRE P.U.D. - CONSTRUIRE ATELIER, ÎMPREJMUIRE, BRANSAMENTE UTILITATI Amplasament: jud. Prahova, mun. Ploiesti, str. Craitelor, nr. 4, nr.cad. 147304				DATA 02.2022
BENEFICIARI: TUDOSIE ADRIAN IRINEL				PROIECT 1/2022
SEF PROIECT: Arh. Cristina Georgescu PROIECTAT: Arh. Cristina Georgescu DESENAT: Arh. Cristina Georgescu				FAZA P.U.D.
SCALA 1:100				NR. PLANSA U.07
TITLUL PLANSEI: ILUSTRARE 3D; PLANURI				

DEPRETURILE DE AUTOR APARTIN PROIECTANTULUI. DOCUMENTATIA NU POATE FI COPIATA, REPRODUSA FARA ACORDUL ACESTUIA