




EXTRAS DIN PUG - UTR N05

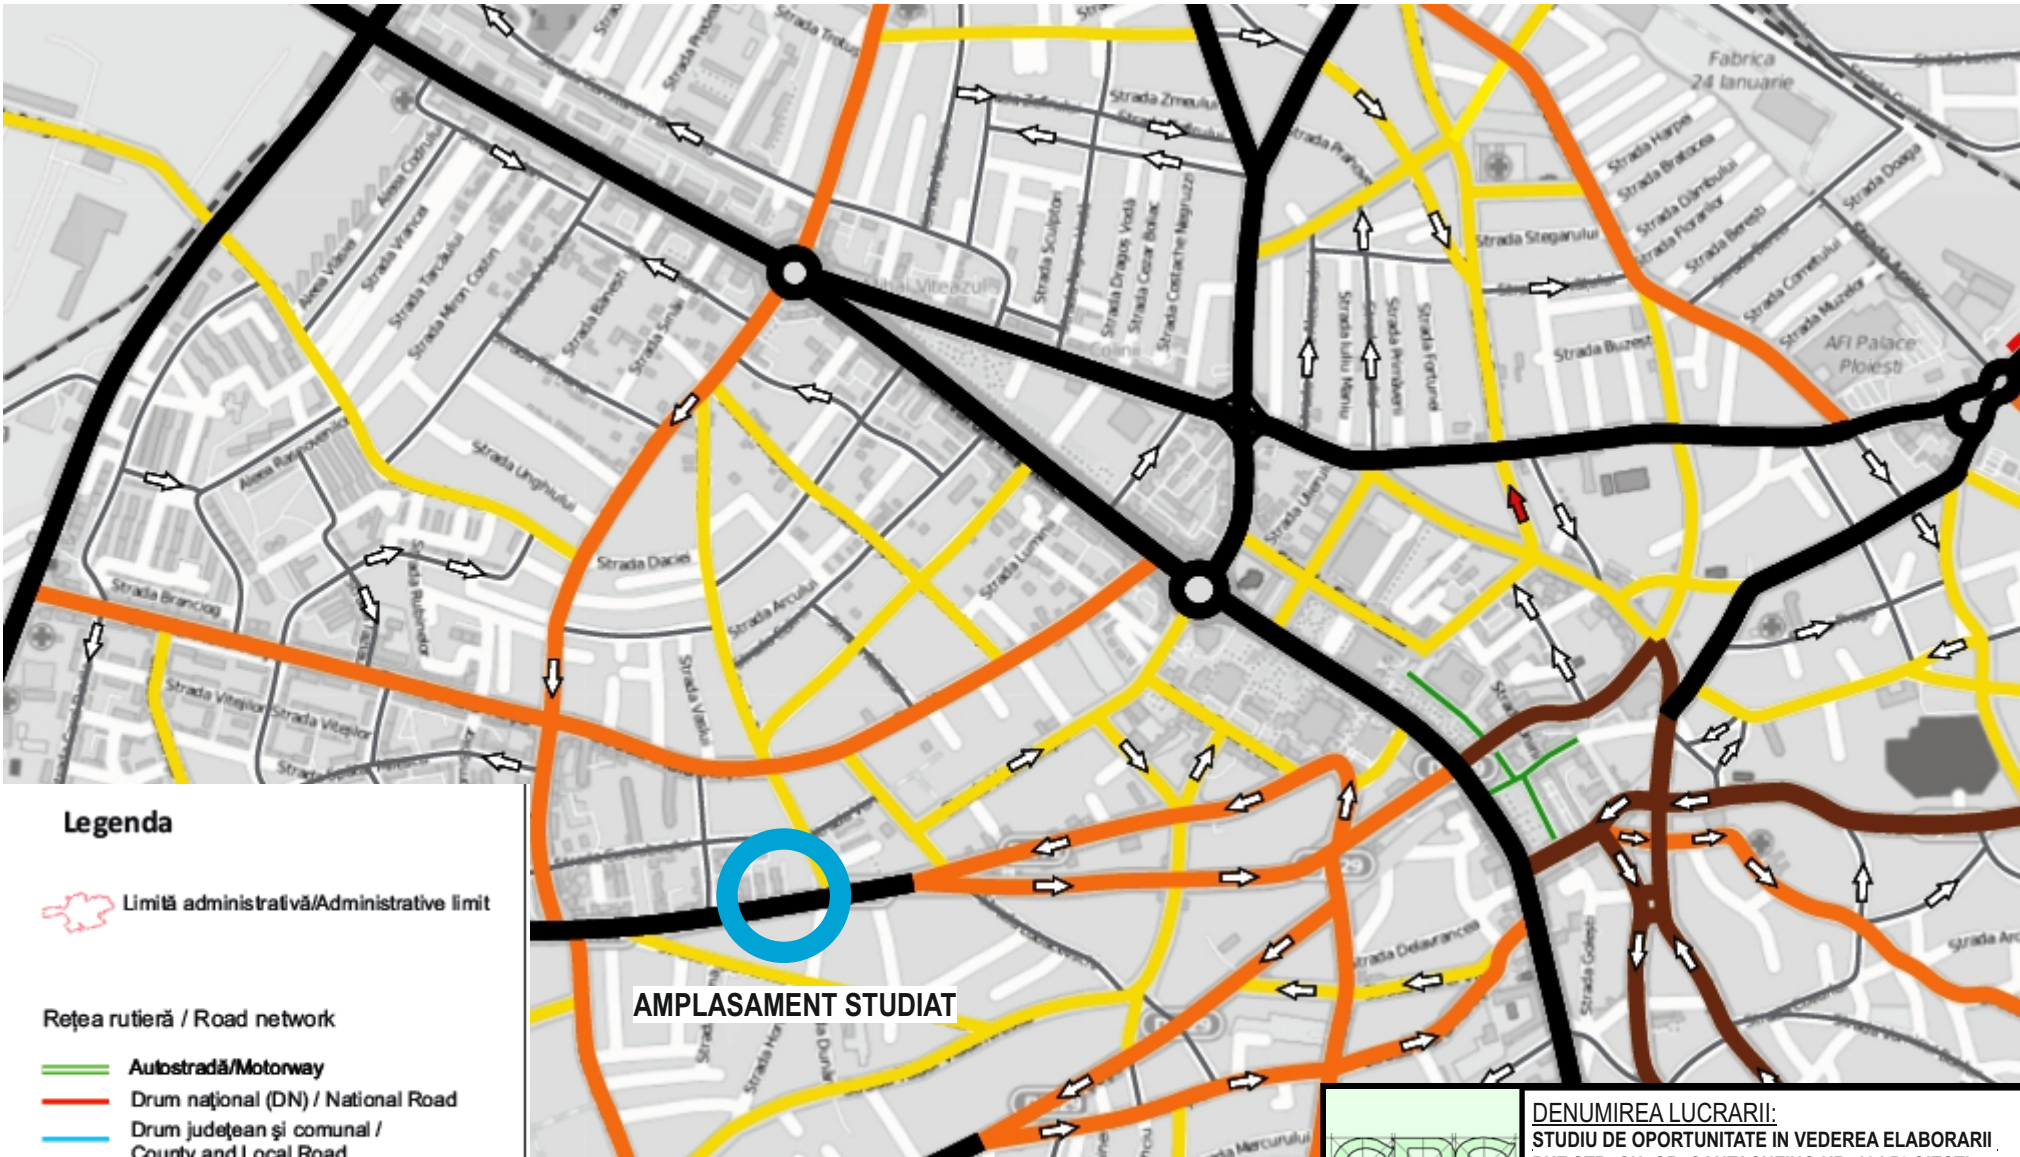

EXTRAS DIN PLANUL DE MOBILITATE

			DENUMIREA LUCRARII: STUDIU DE OPORTUNITATE IN VEDEREA ELABORARII PUZ STR. GH. GR. CANTACUZINO NR. 134 PLOIESTI		
PR. 16.01			BENEFICIAR: S.C. BIOENERGY IDEAS S.R.L.		
FEB. 2016			AMPLASAMENT: PLOIESTI, STR. GH. GR. CANTACUZINO NR. 134		
FAZA SO		PLAN INCADRARE IN ZONA		U0	
COORDONATOR		ARH. S. MUNTEANU			
PROIECTAT/		ARH. S. MUNTEANU			
DESENAT					
VERIFICAT		ARH. S. MUNTEANU			