


TIPUL DE PROPRIETATE ,SC1/200

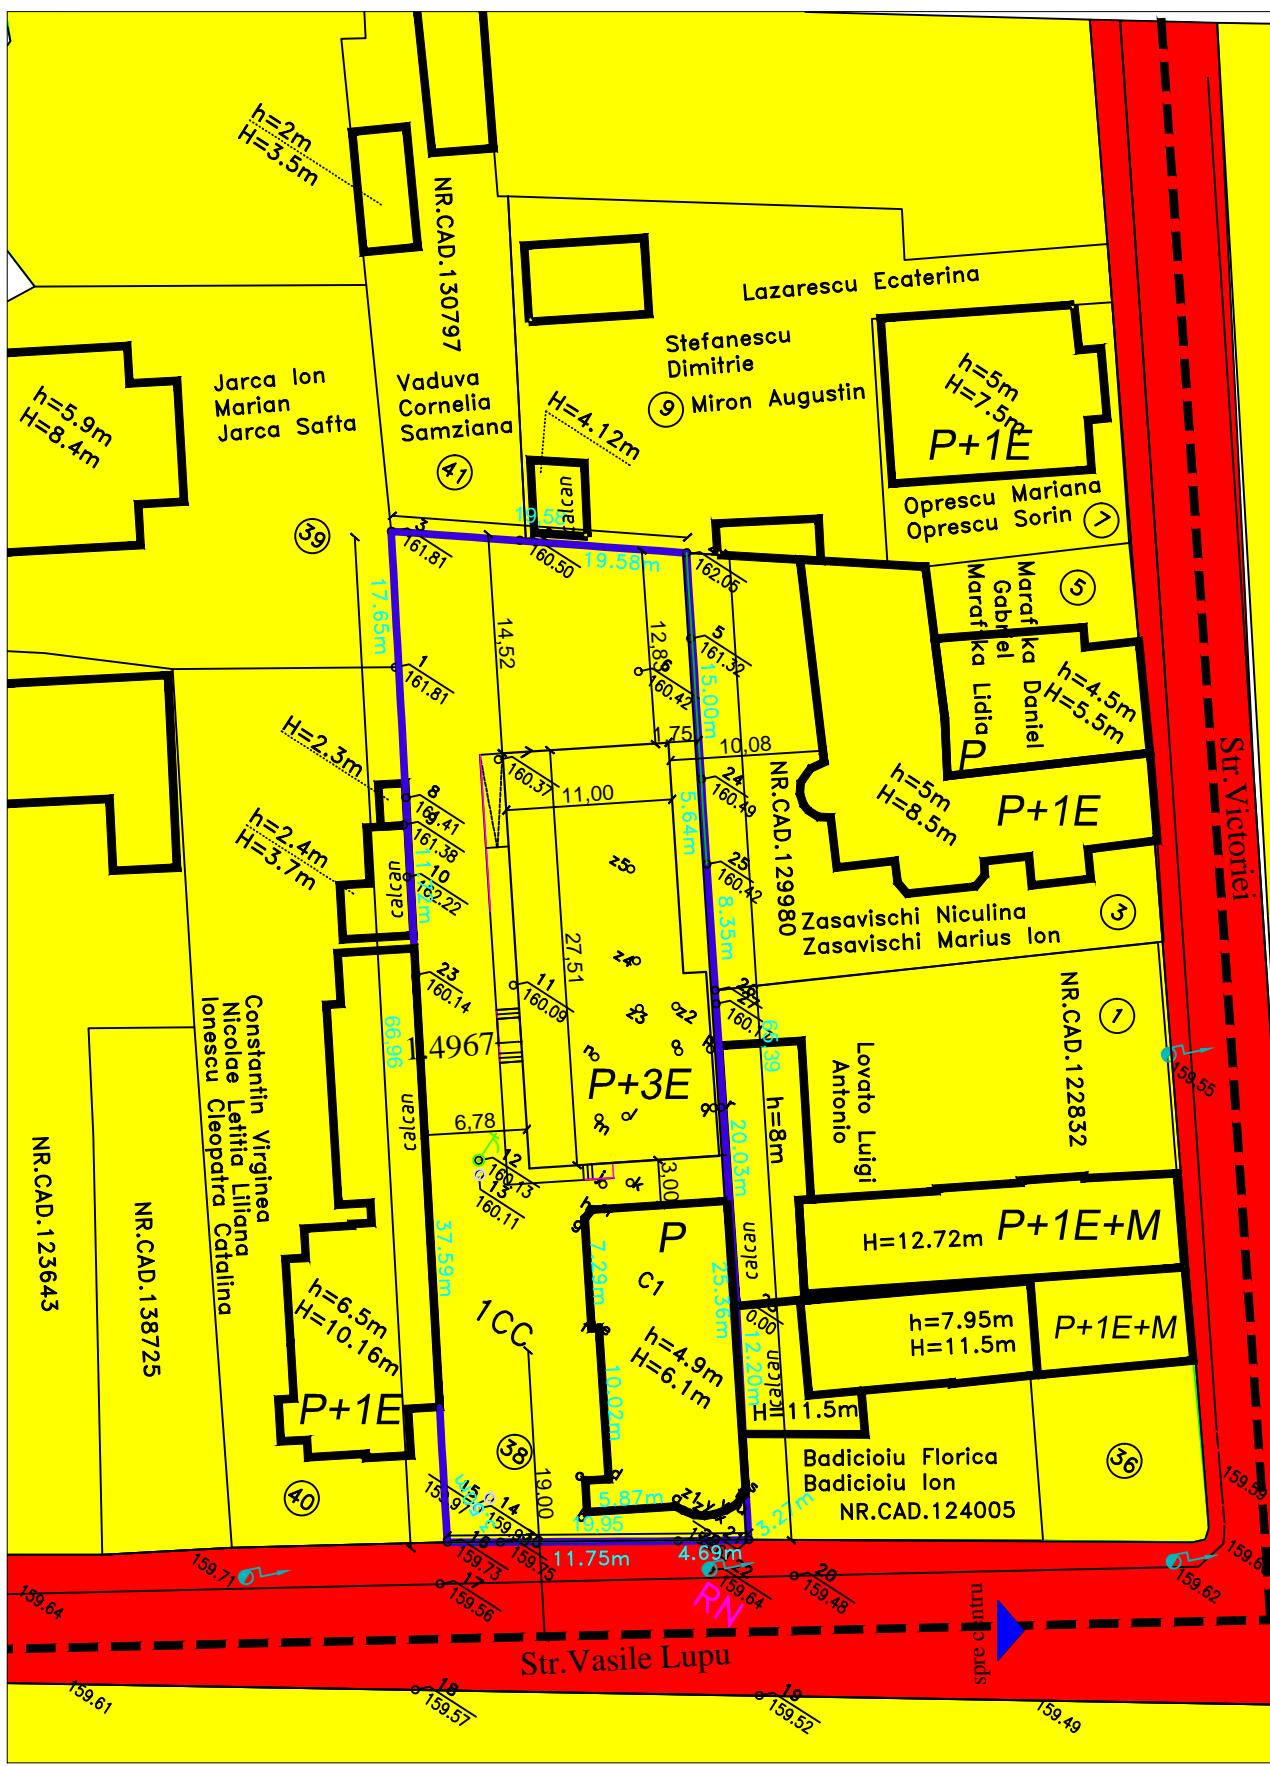

LEGEND

TERENURI PROPRIETATE PUBLICA de interes local

TERENURI PROPRIETATE PRIVATA

LIMITES

- limita proprietate Lovato Chiara
- limite proprietati

BIROU INDIVIDUAL DE ARHITECTURA ANA-MARIA KELESIDIS-OAR 2374				Beneficiar: LOVATO CHIARA	Proiect nr: 56/2015
Arhitect	arh.Ană-Maria Kelesidis		Scara 1:500	PUD-ridicare restrictie de construire in vedera amplasarii unei cladiri de locuinte colective (6 apartamente) P+3 PLOIESTI, STR.Vasile Lupu, nr.38	Faza: PUD
SEF PROIECT	arh.Ană-Maria Kelesidis				
PROIECTAT	arh.Ană-Maria Kelesidis		Data 10.2015	PLAN tip proprietate	Plansa nr: A4
DESENAT	arh.Ană-Maria Kelesidis				