


PLAN SUBSOL cota (-585 si -440)
S.c.=1.360 mp.
34 locuri de parcare

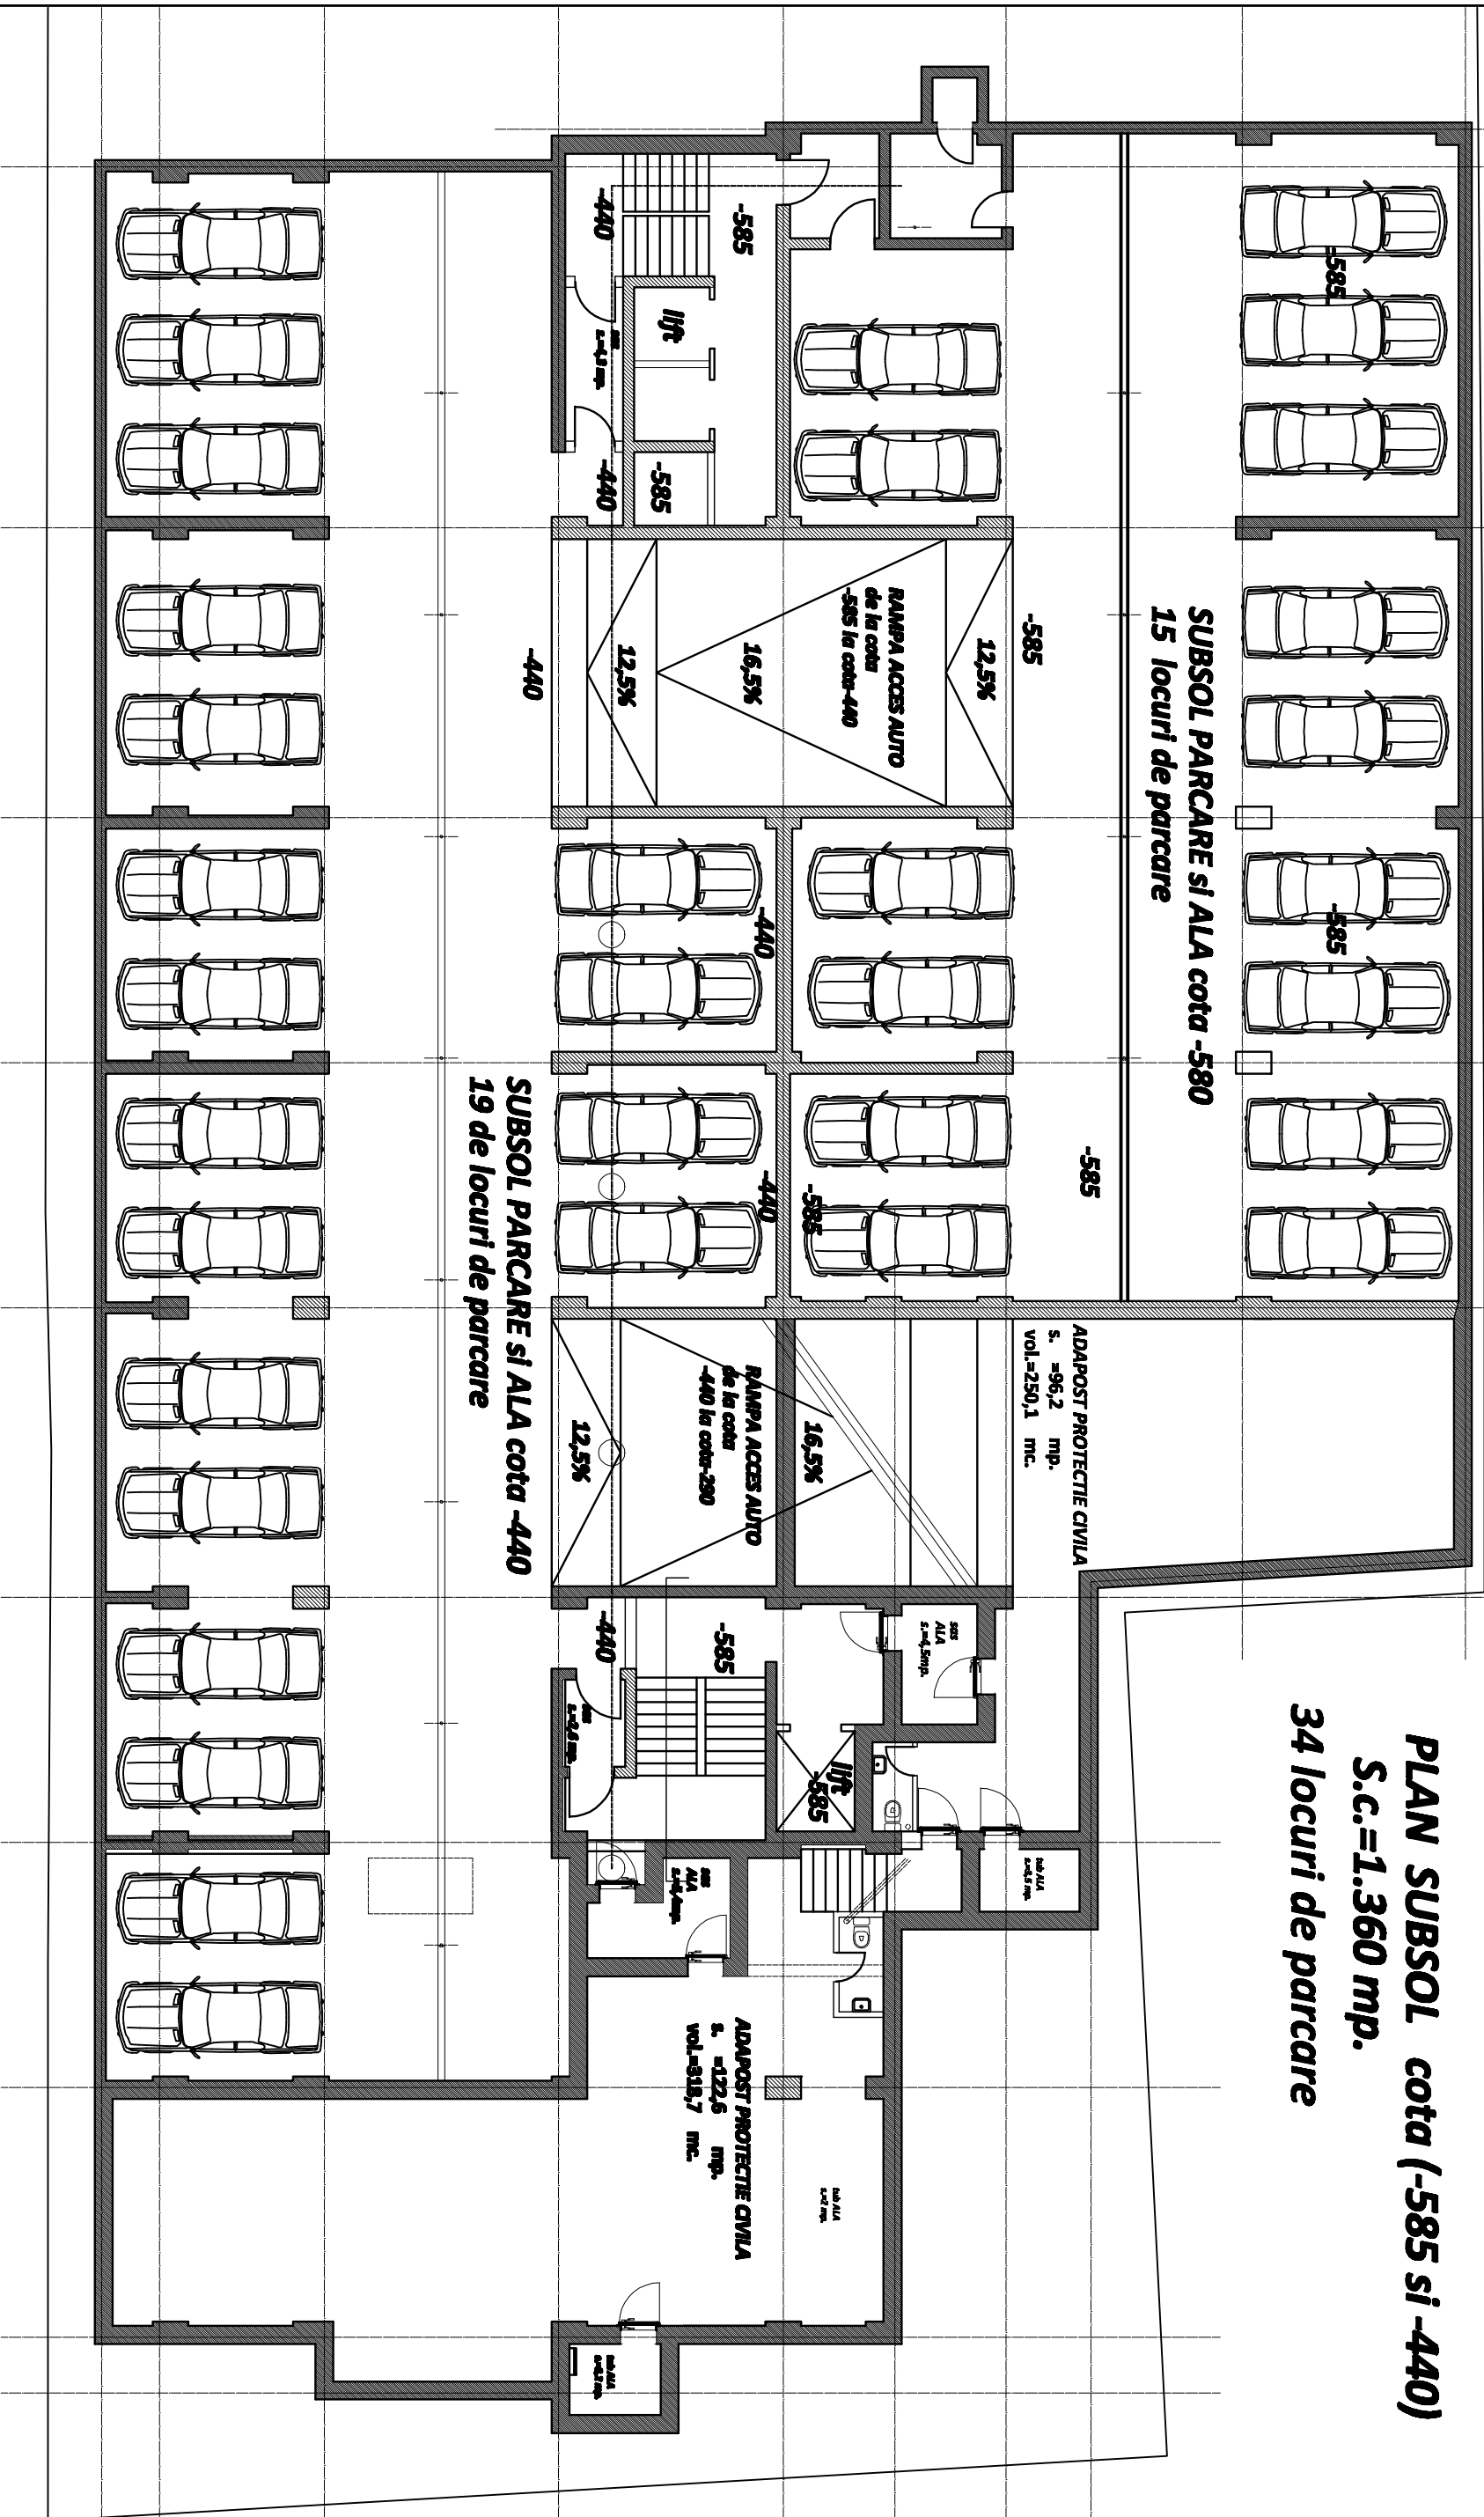

PROIECTANT/CONSILIER		AUTORIZATIA		CONSTRUCTOR/PLANANT	
Judez P. U.L.D.		MATEI VALA GABRIEL		PLAN DE SUBSOL 2	
ARHITECT/AL. FENECU/ALINA		ASIGURARE		SCALA 1:200	
AL. FENECU/ALINA		Ploiesti, str. Bucegi , nr 8 Jud. Prahova		data	
		CONSTRUCTOR/CONSILIER		mai 2016	
		CONSTRUCIE MOBIL 2S+P+10P, AMENAJARE INCINTA, IMPREJMUIRE PARTIALA PARCARE, BRANSAMENTE UTILITATI		Pagine nr.	
				2	