


Parcela (1)			
Nr. Pct.	Coordonate pct.de contur		Lungimi laturi D(i,i+1)
	Y [m]	X [m]	
8	579604.570	384529.920	12.504
1	579617.010	384528.660	37.250
2	579654.121	384525.440	30.321
3	579629.006	384507.905	4.139
4	579626.294	384504.778	1.909
5	579624.435	384504.342	8.140
6	579617.130	384500.750	26.986
7	579595.730	384517.190	15.498
S(1)=921.48mp P=137.058m			

06

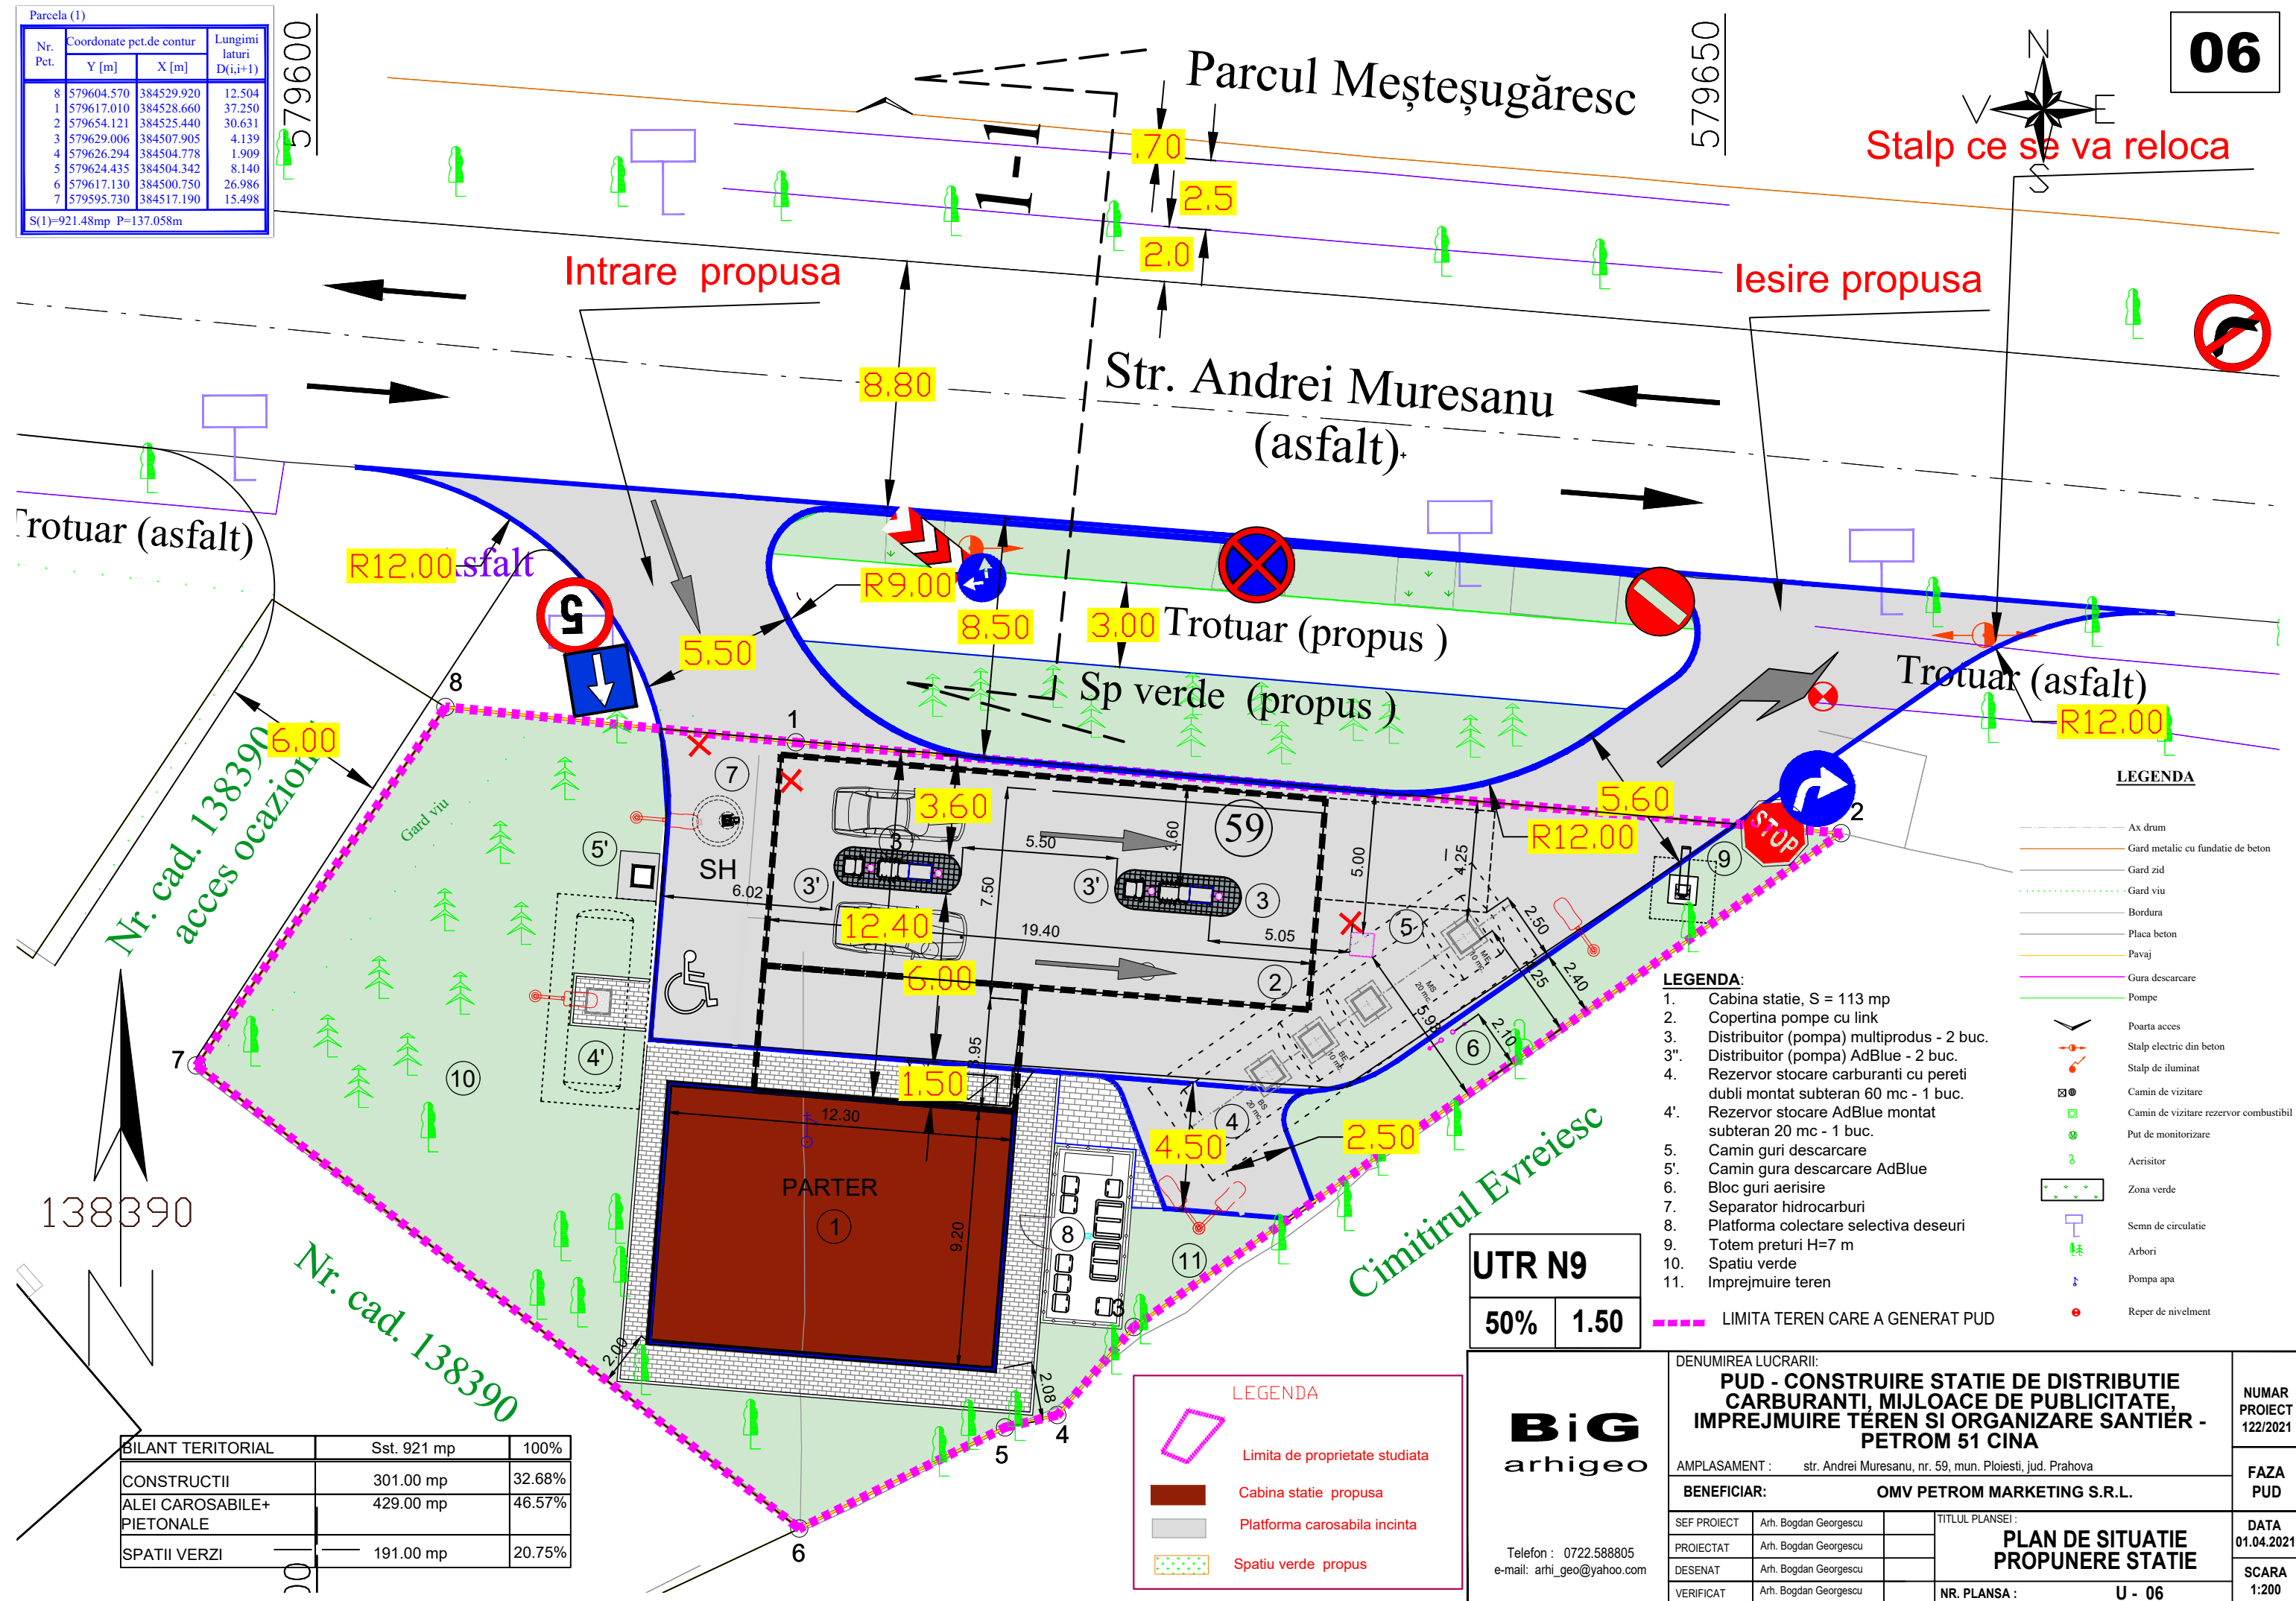

BILANT TERITORIAL	Sst. 921 mp	100%
CONSTRUCTII	301.00 mp	32.68%
ALEI CAROSABILE+PIETONALE	429.00 mp	46.57%
SPATII VERZI	191.00 mp	20.75%

UTR N9	
50%	1.50

DENUMIREA LUCRARII:						NUMAR PROIECT 122/2021	
PUD - CONSTRUIRE STATIE DE DISTRIBUTIE CARBURANTI, MIJLOACE DE PUBLICITATE, IMPREJMUIRE TEREN SI ORGANIZARE SANTIER - PETROM 51 CINA							
AMPLASAMENT : str. Andrei Muresanu, nr. 59, mun. Ploiesti, jud. Prahova						FAZA PUD	
BENEFICIAR: OMV PETROM MARKETING S.R.L.							
SEF PROIECT	Arh. Bogdan Georgescu		TITUL PLANSEI : PLAN DE SITUATIE PROPUNERE STATIE			DATA 01.04.2021	
PROIECTAT	Arh. Bogdan Georgescu						
DESENAT	Arh. Bogdan Georgescu						
VERIFICAT	Arh. Bogdan Georgescu						
			NR. PLANSĂ :			U - 06	
						SCARA 1:200	