


3. REGLEMENTARI TEHNICO-EDILITARE

SUTR N-1a1	60%
In	1.8



LEGENDA

- LIMITE**
- Teren care genereaza PUZ - S=8000mp-Im SUTR
 - Zona de studiu
- ECHIPARE EDILITARA**
- LEA - Linie electrica aeriana 0.4kV
 - LEA - Linie electrica subterana 0.4kV
 - LEA - Linie electrica subterana 0.4kV
 - GAZ - Conducta gaze naturale
 - APA - Conducta apa
 - Canalizare
 - Tcs - Cablu telefonic

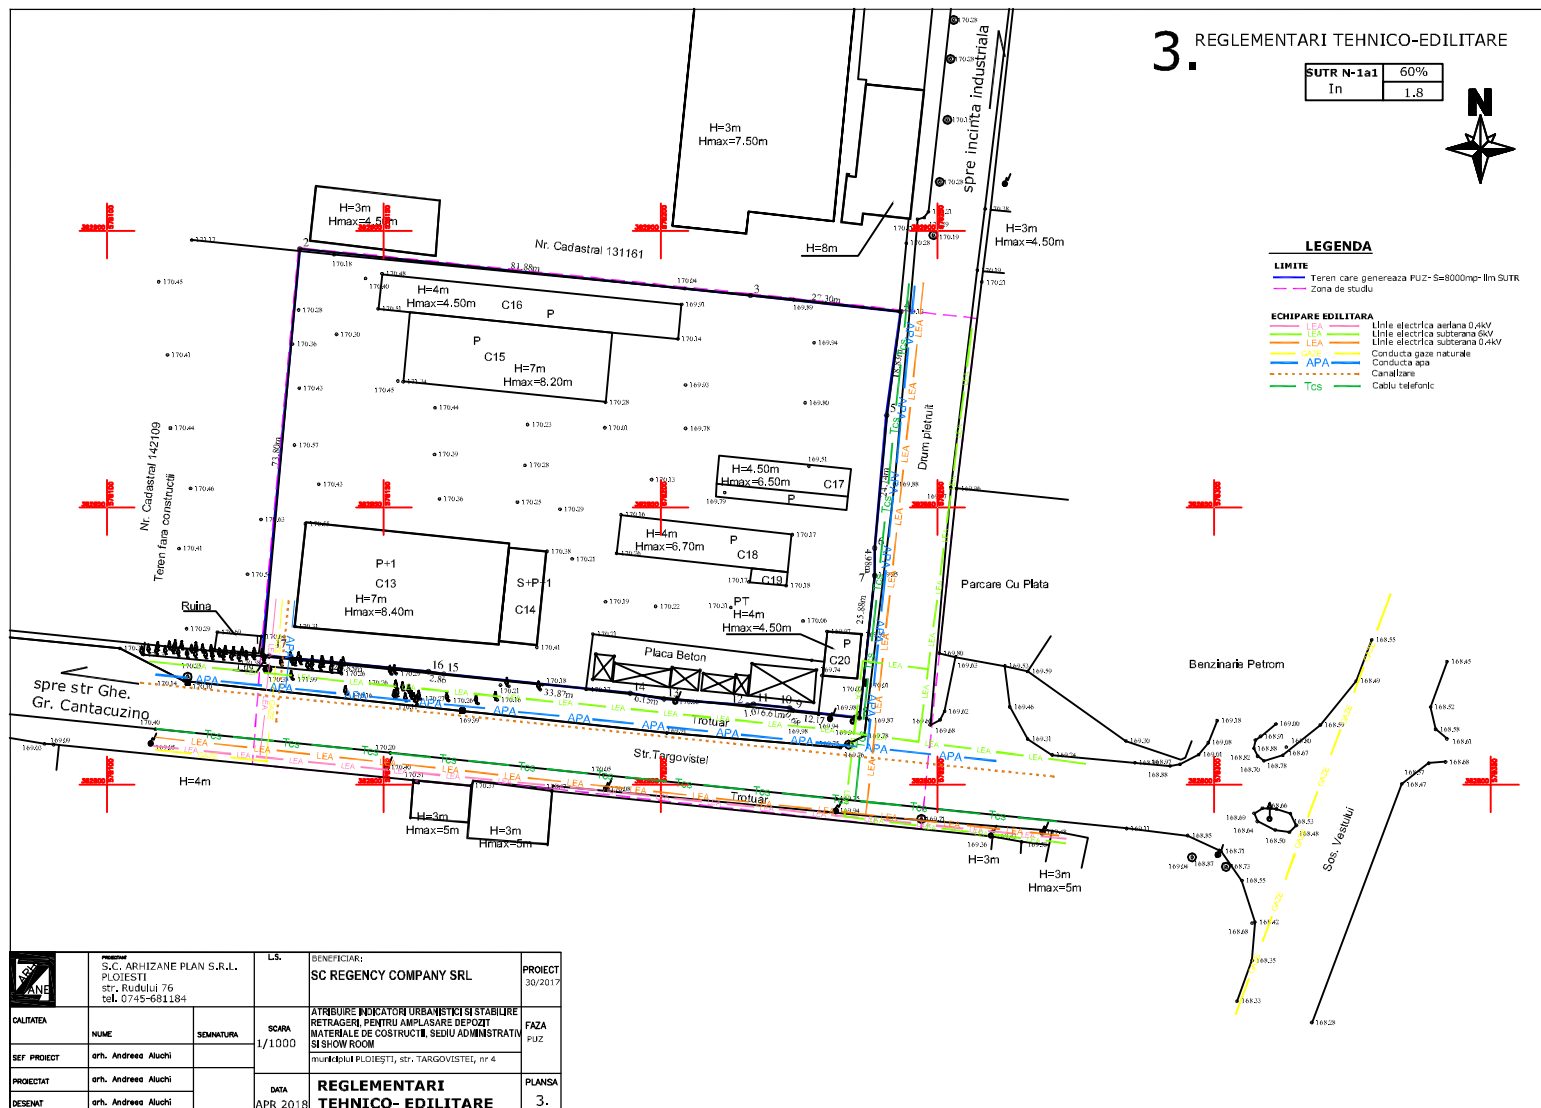

	PROIECTANT S.C. ARHIZANE PLAN S.R.L. PLOIESTI str. Rudului 76 tel. 0745-681184		BENEFICIAR: SC REGENCY COMPANY SRL		PROIECT 30/2017
	CALITATEA Nume Semnatura	SCARA 1/1000	ATRIEBURE INDICATOR URBANISTICI SI STABILIRE RETRAGERII, PENTRU AMPLASARE DEPOZIT MATERIALE DE CONSTRUCTII, SEDIU ADMINISTRATIV SI SHOW ROOM Municipiul PLOIESTI, str. TARGOVISTEI, nr. 4		FAZA PUZ
	PROIECTAT arh. Andree Aluchi	DATA APR 2018	REGLEMENTARI TEHNICO- EDILITARE		PLANSĂ 3.
	DESENAT arh. Andree Aluchi				