

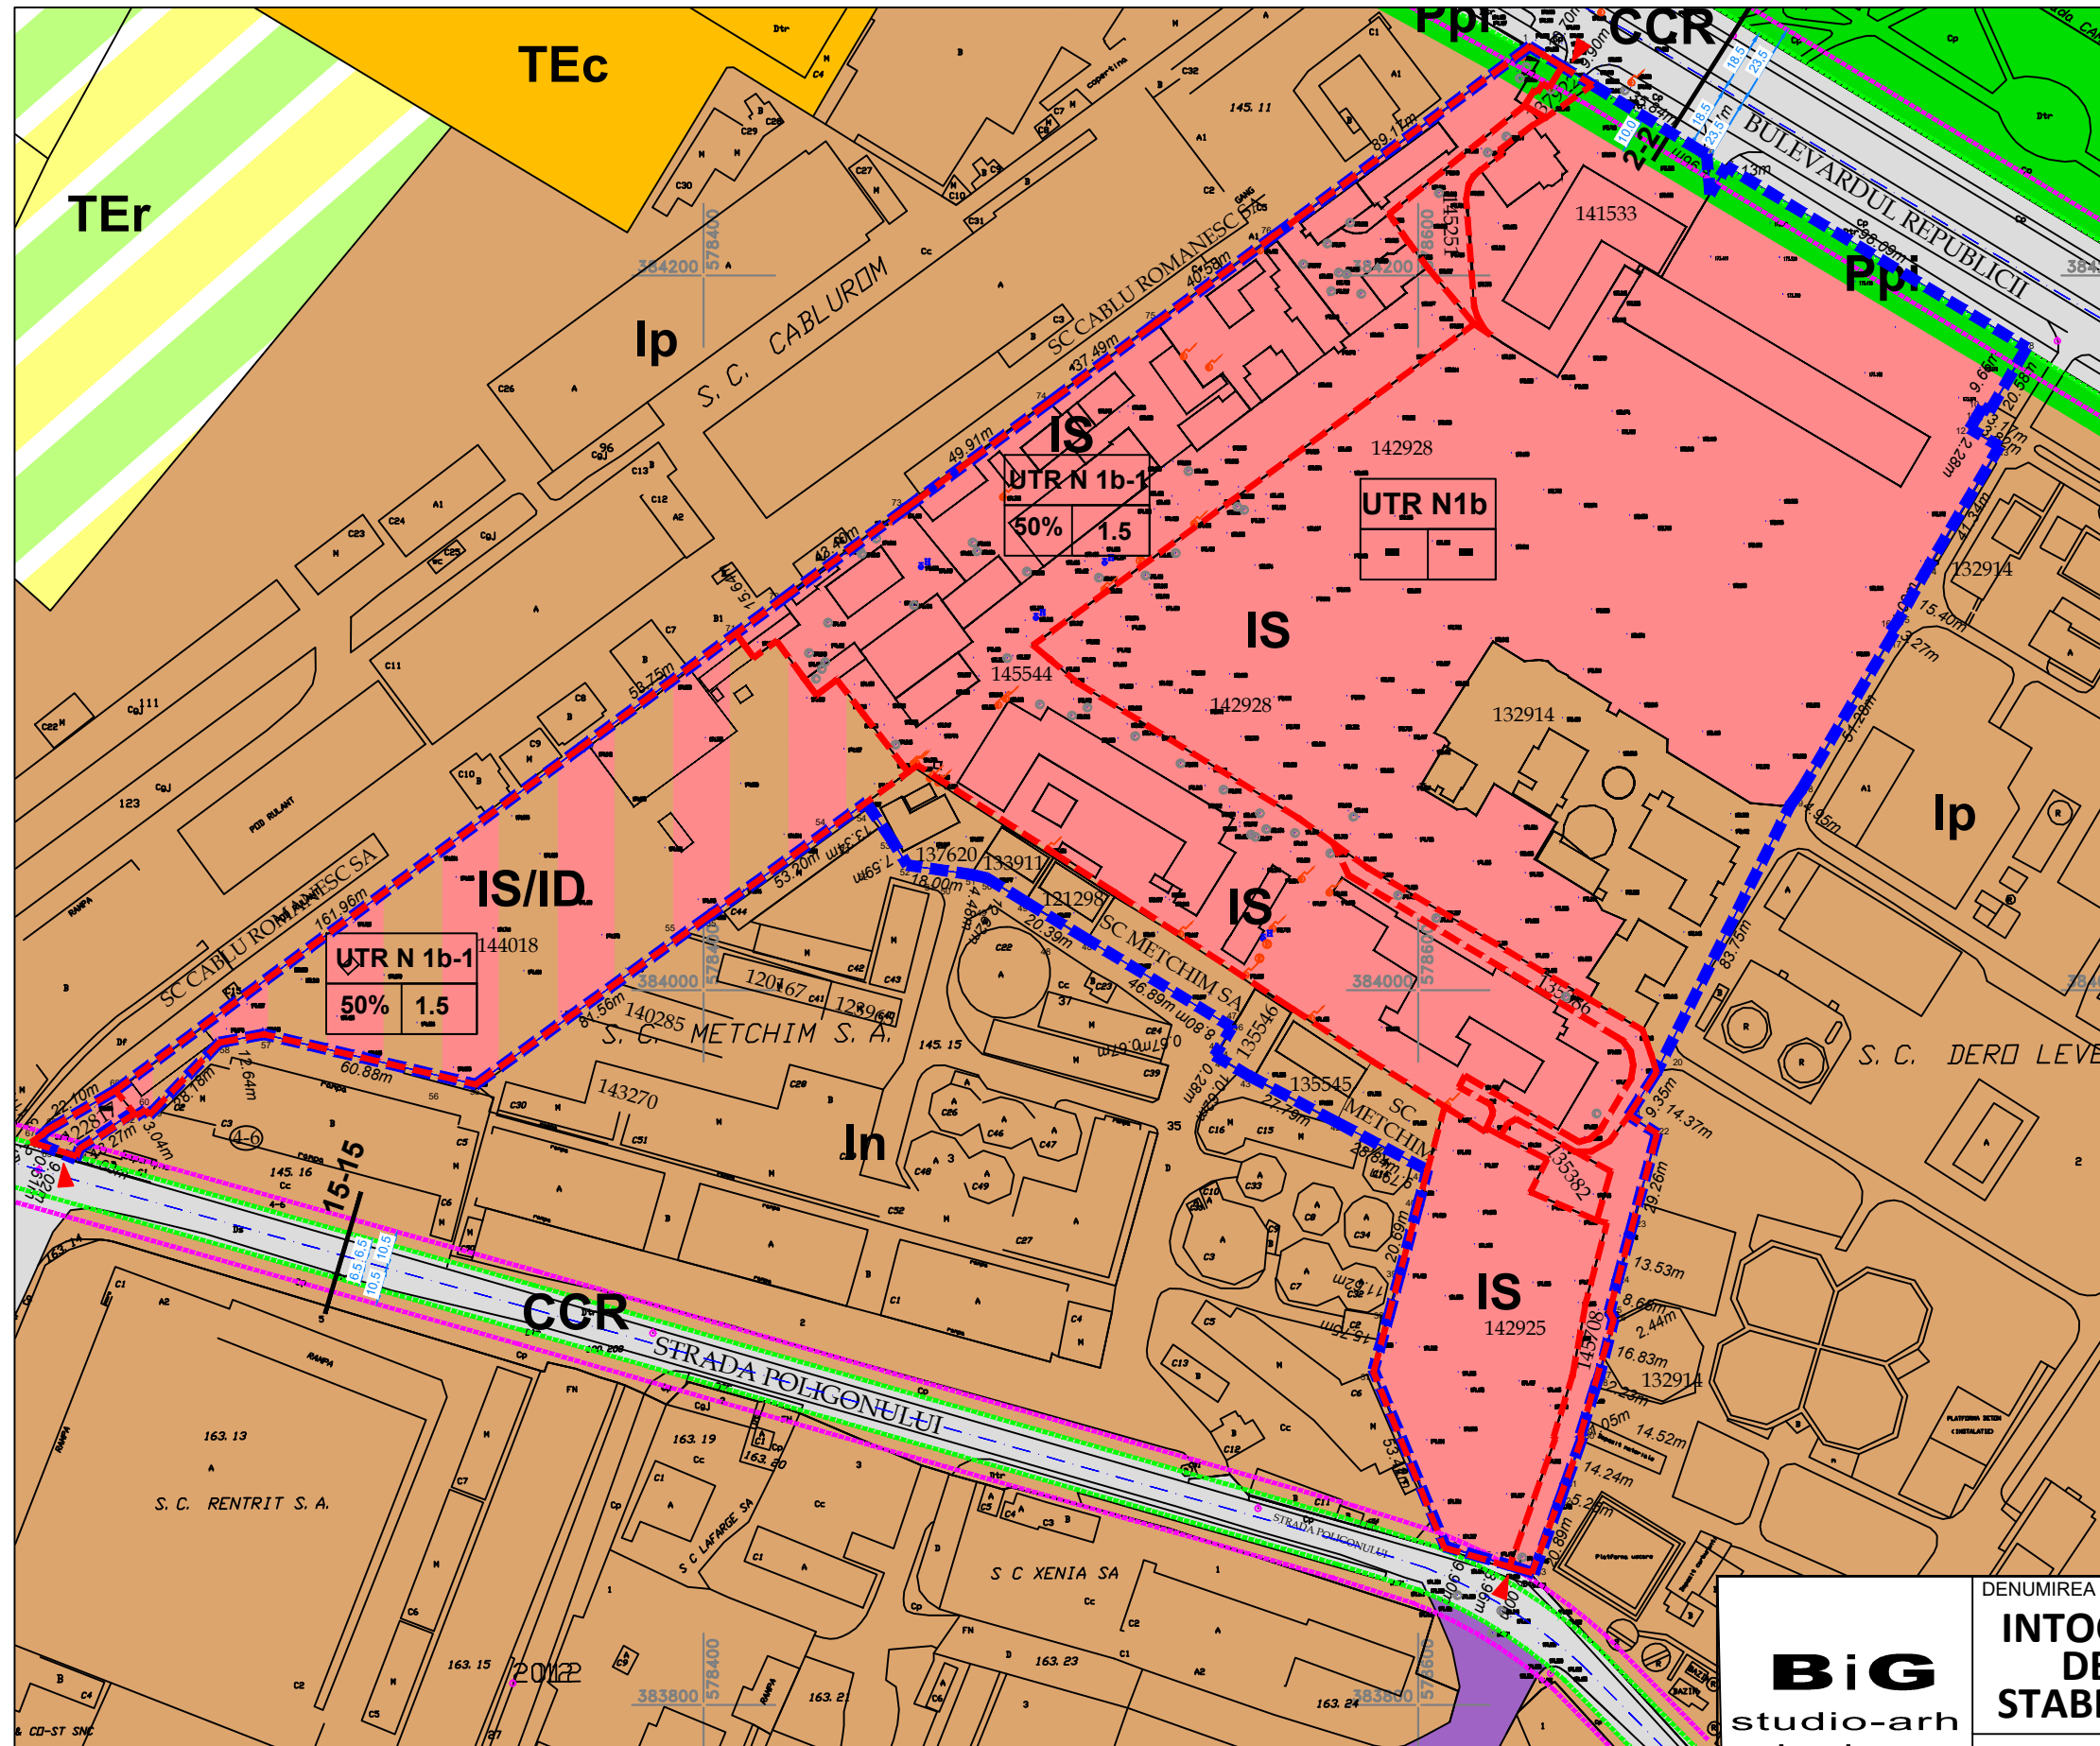


INTOCMIRE PUZ : SUPERMARKET SI DEPOZITE MAFURI DIVERSE STABILIRE INDICATORI URBANISTICI 03

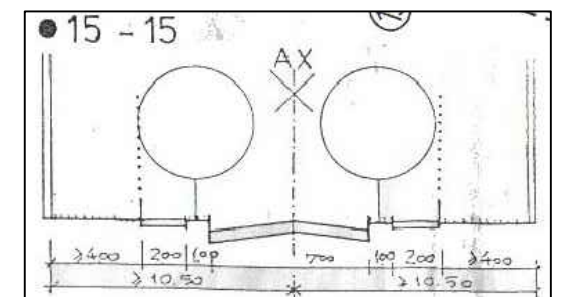

LEGENDA

- Limite**
 - Limita teren studiat
 - Limita terenuri reglementate
 - Limita aliniament
 - Limita regim aliniere
Zonificare functionala
 - IS - Zona institutii si servicii
 - Ip - Zona industrie poluanta
 - In - Zona industrie nepoluanta
 - IS/ID - Zona Institutii si servicii si Industrie si Depozitar
 - TEc - Zona constructii aferenti lucrarilor tehnico - editare
 - TEr - Zona af retelelor tehnico - editare
 - CCR - Zona de cai comunicatii rutiere
 - Ppi - Perdele de protectie fata de zona industriala
ACCES AUTO SI PIETONAL

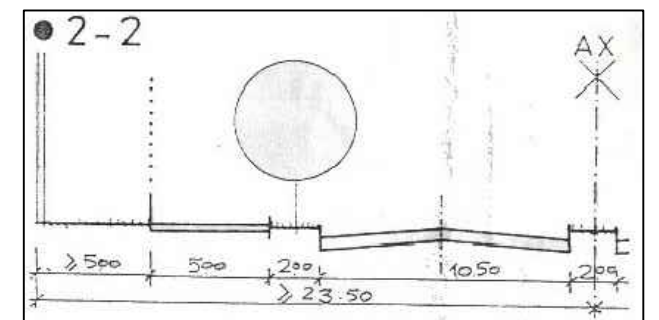

UTR N1 b-1	UTR N1b
50% 1.5	-

BIG
studio-arh
design

Telefon : 0722.588805
e-mail: arhi_geo@yahoo.com

DENUMIREA LUCRARII:

INTOCMIRE PUZ : SUPERMARKET SI DEPOZITE MAFURI DIVERSE STABILIRE INDICATORI URBANISTICI

BENEFICIAR:

SUPERMARKET LA COCOS SRL
MAXI-FARMA WAREHOUSE SRL

SEF PROIECT Arh. Bogdan Georgescu
PROIECTAT Arh. Bogdan Georgescu
DESENAT Arh. Alexandru Andone
VERIFICAT Arh. Bogdan Georgescu

TITLUL PLANSEI :
REGLEMENTARI URBANISTICE

NR. PLANSA : U - 03

NUMAR PROIECT
99 /2020

FAZA
PUZ

DATA
04.2020

SCARA
1:2000