

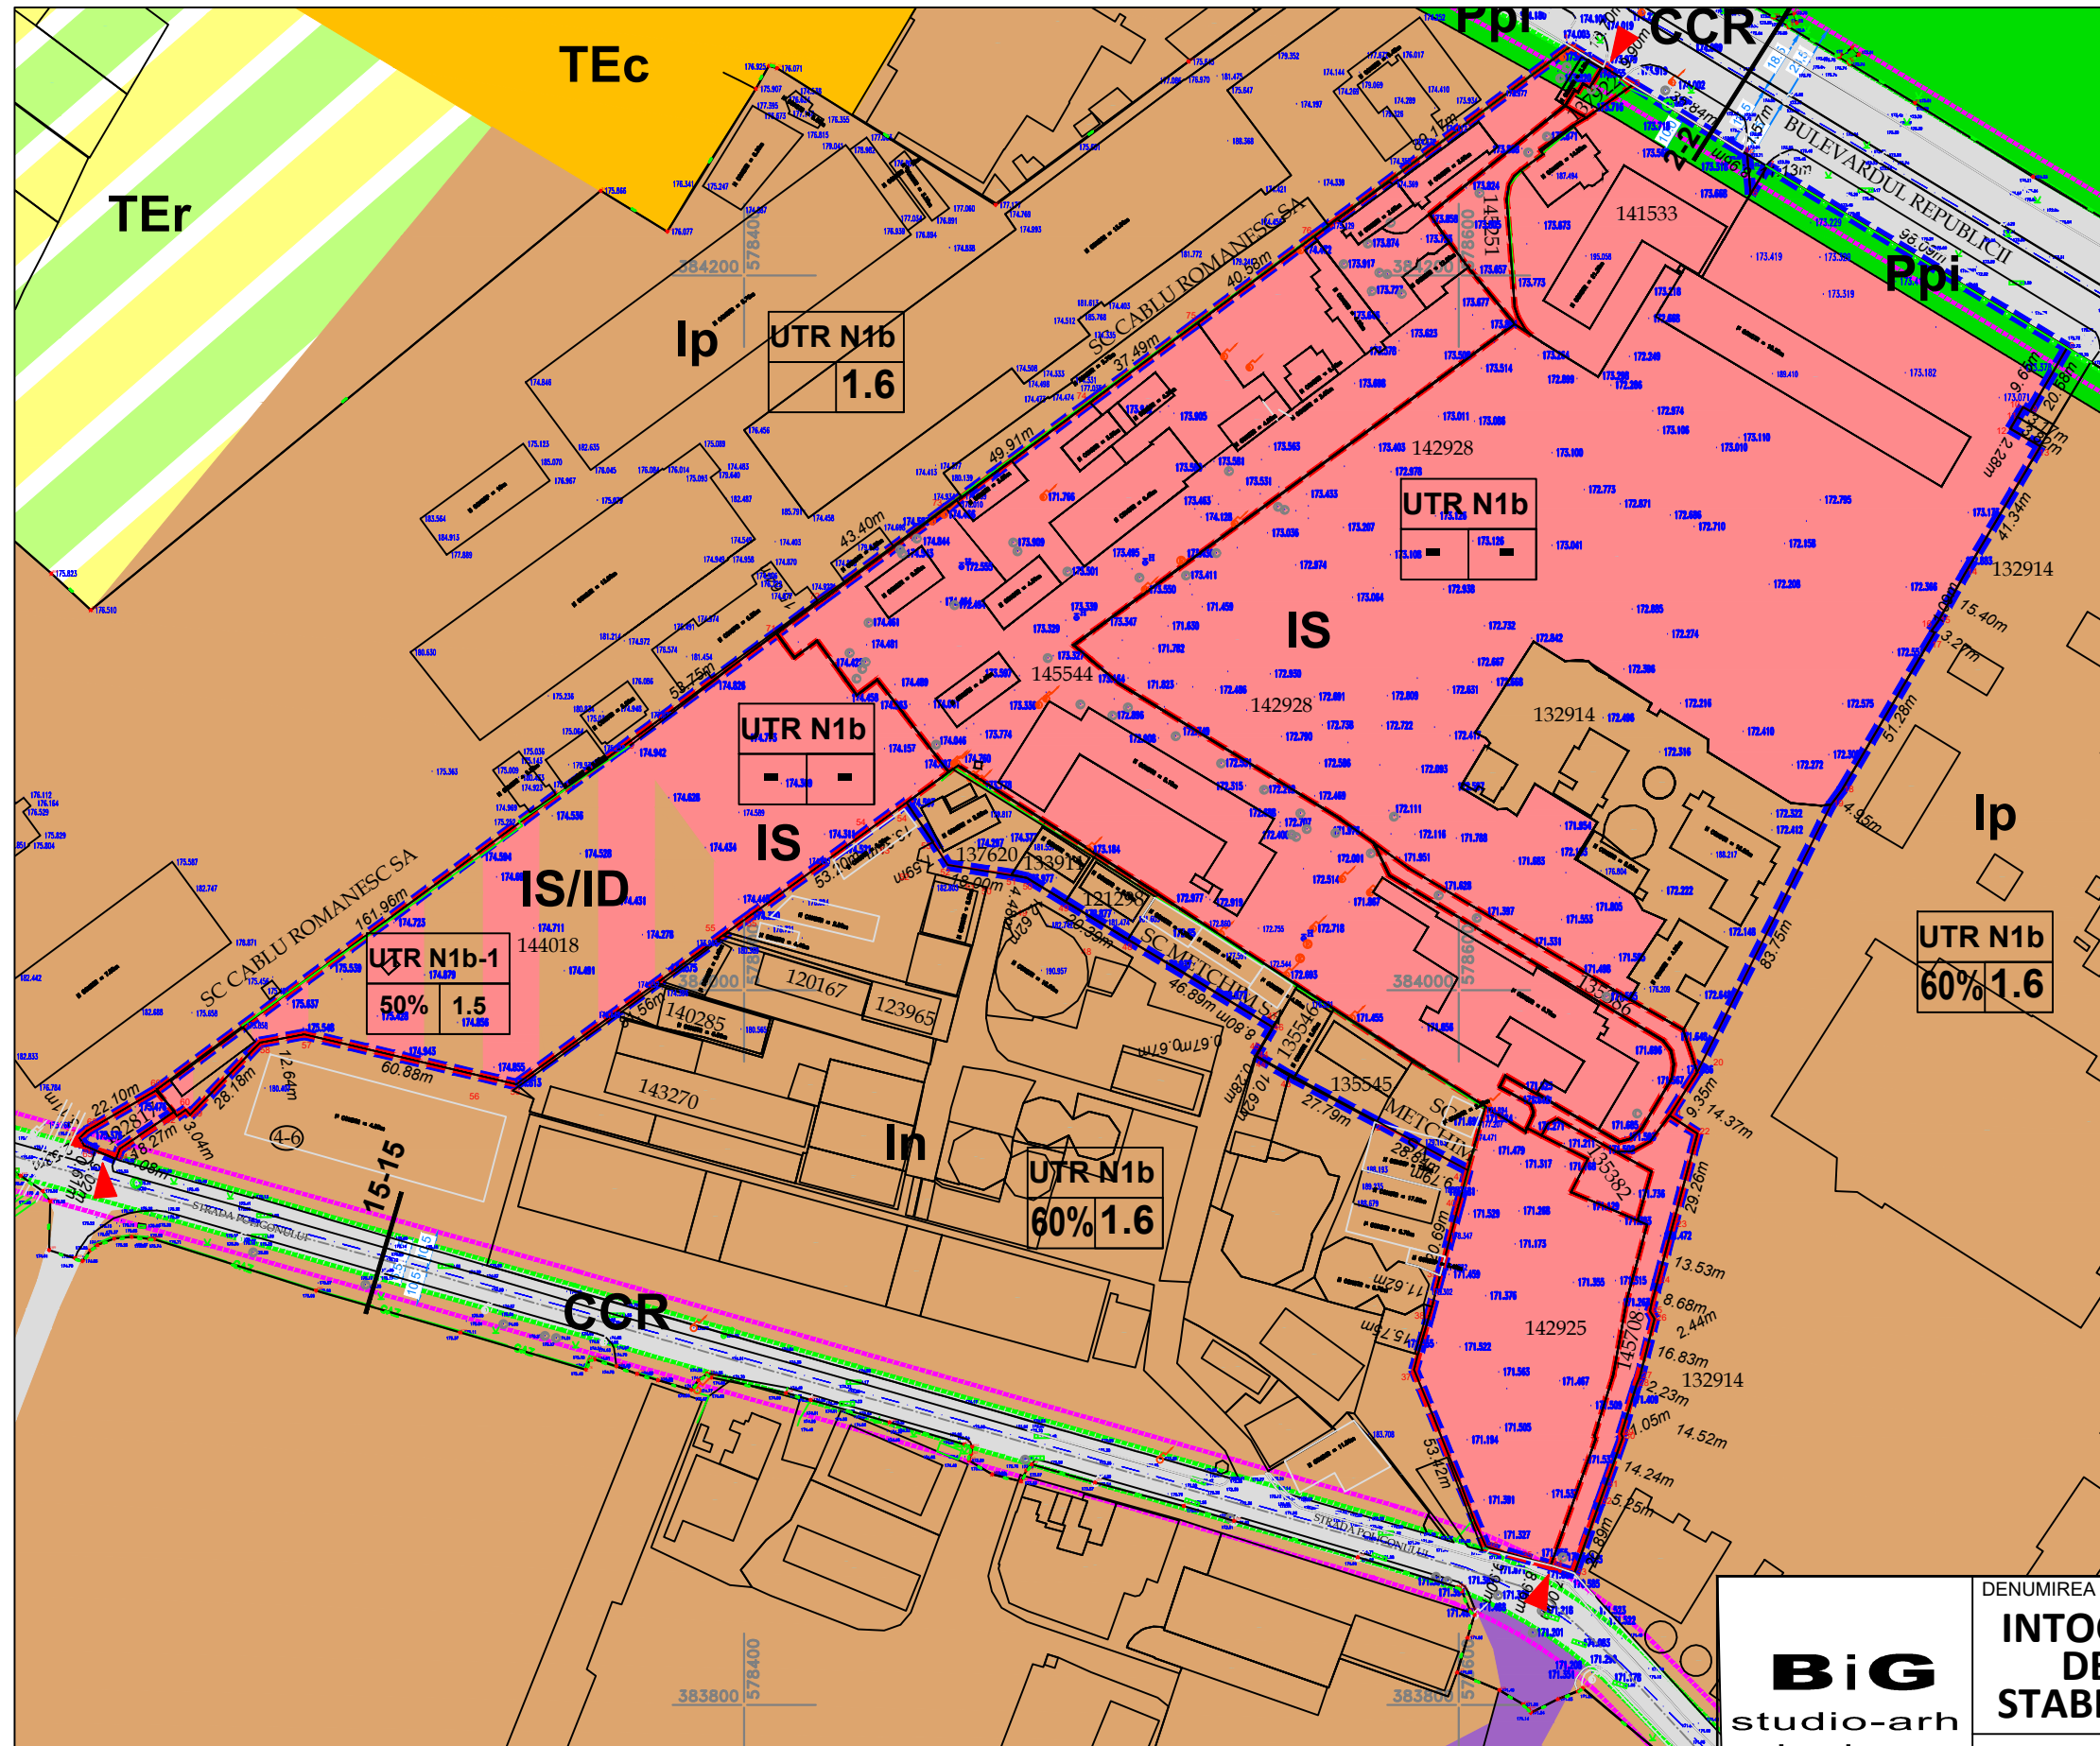


INTOCMIRE PUZ : SUPERMARKET SI DEPOZITE MAFURI DIVERSE STABILIRE INDICATORI URBANISTICI 02

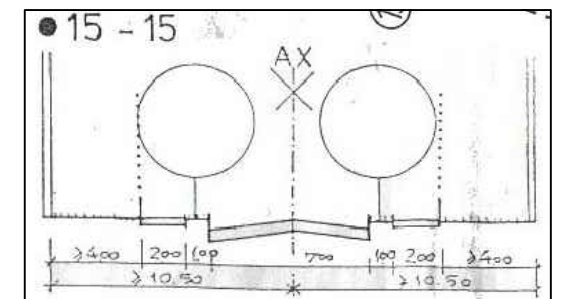

LEGENDA

- Limite
- Limite teren studiat (79494 mp)
- Limite terenuri reglementate (39047 mp)
- Limite aliniament
- Limite regim aliniere
- Zonificare functionala**
- IS - Zona institutii si servicii
- Ip - Zona industrie poluanta
- In - Zona industrie nepoluanta
- IS/ID - Zona Institutii si servicii si Industrie si Depozitare
- TEc - Zona constructii af lucrarilor tehnico - editare
- TEr - Zona aferenta retelelor tehnico - editare
- CCR - Zona de cai comunicatii rutiere
- Ppi - Perdele de protectie fata de zona industriala
- ▲ ACCES AUTO SI PIETONAL

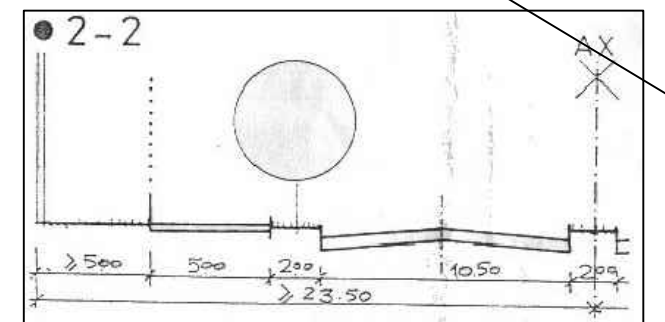

UTR N1b-1

50% 1.5

UTR N1b

60% 1.6

BiG
studio-arh
design

Telefon : 0722.588805
e-mail: arhi_geo@yahoo.com

DENUMIREA LUCRARII:

INTOCMIRE PUZ : SUPERMARKET SI DEPOZITE MAFURI DIVERSE STABILIRE INDICATORI URBANISTICI

BENEFICIAR:

SUPERMARKET LA COCOS SRL
MAXI-FARMA WAREHOUSE SRL

SEF PROIECT

Arh. Bogdan Georgescu

PROIECTAT

Arh. Bogdan Georgescu

DESENAT

Arh. Alexandru Andone

VERIFICAT

Arh. Bogdan Georgescu

TITLUL PLANSEI :

SITUATIA EXISTENTA

NR. PLANSA :

U - 02

NUMAR PROIECT
99 / 2020

FAZA
PUZ

DATA
04.2020

SCARA
1:2000