


# INTOCMIRE PUZ : SUPERMARKET SI DEPOZITE MASFURI DIVERSE STABILIRE INDICATORI URBANISTICI 06

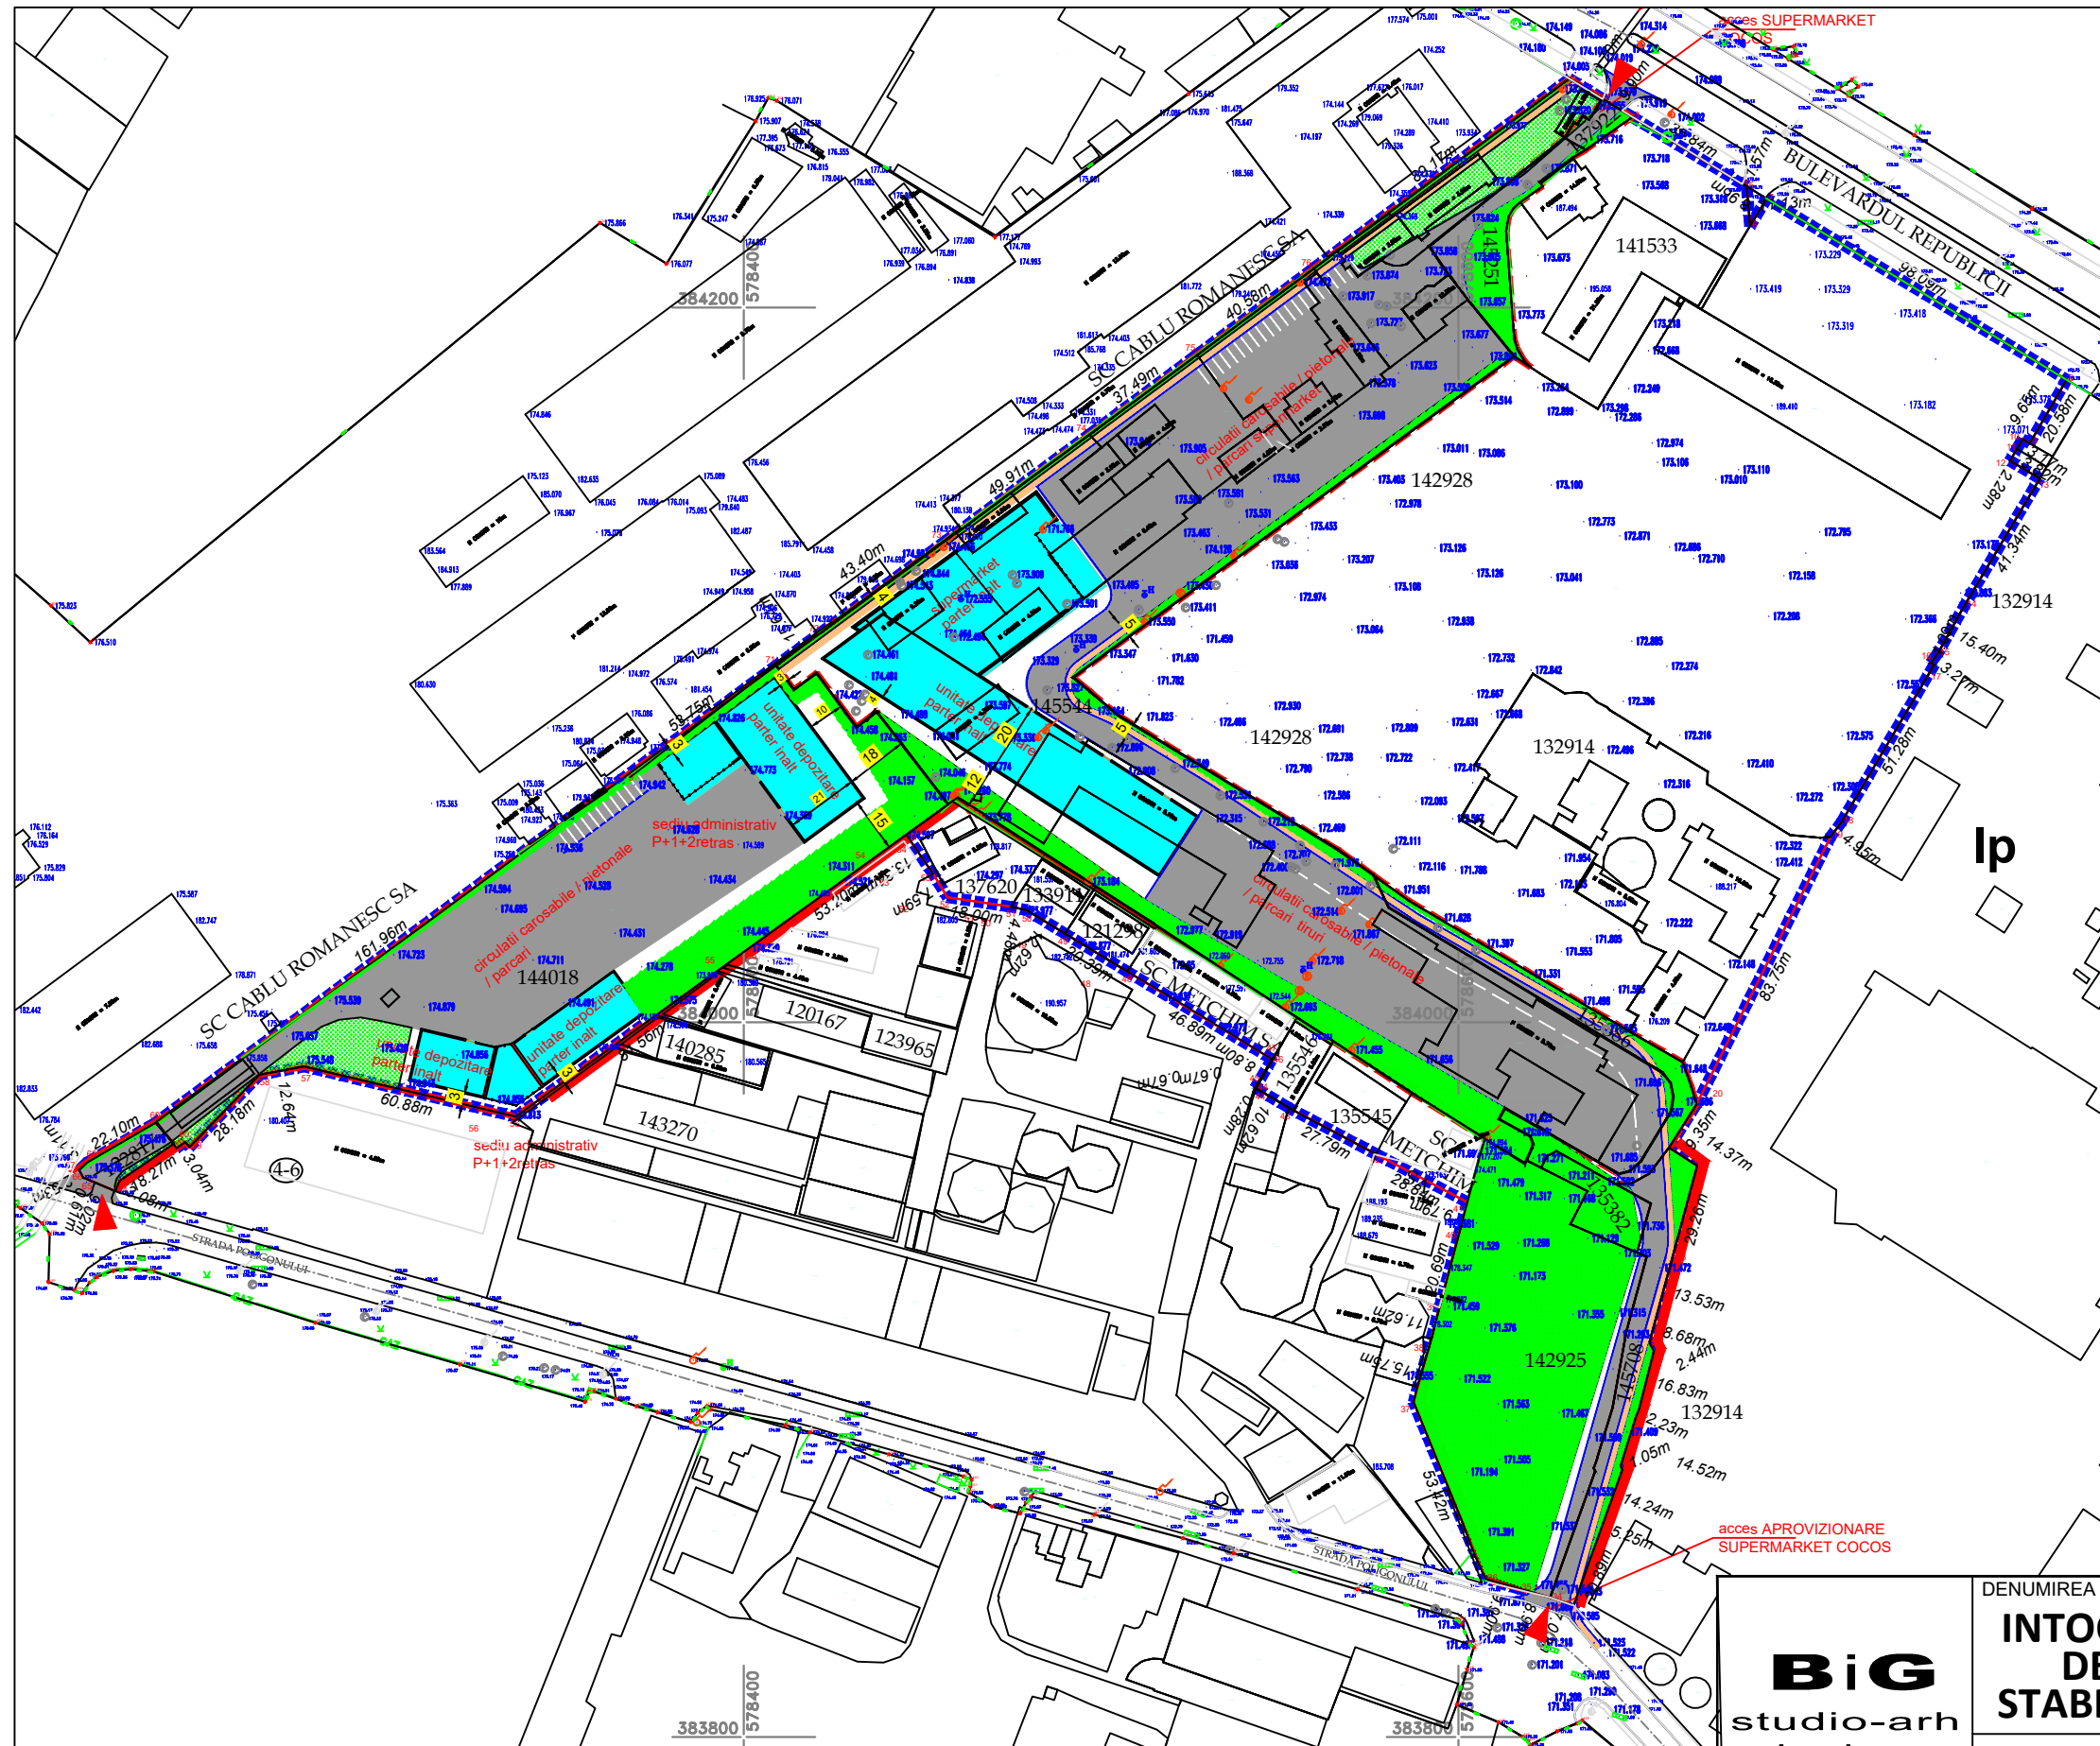

## LEGENDA

- Limita teren studiat ( 79494 mp)
- Limite terenuri reglementate (39047 mp)
- Constructii propuse
- Alei carosabile/ zone parcare auto
- Alei pietonale
- Spatii verzi

UTR N1 b-1	
IS/ID Rh=p+2	
50%	1.5

UTR N1 b-2	
IS Rh=p+2	
50%	1.5

UTR N1b	
-	-

**BiG**  
studio-arh  
design

Telefon : 0722.588805  
e-mail: arhi\_geo@yahoo.com

DENUMIREA LUCRARI:

**INTOCMIRE PUZ : SUPERMARKET SI  
DEPOZITE MASFURI DIVERSE  
STABILIRE INDICATORI URBANISTICI**

BENEFICIAR:

SUPERMARKET LA COCOS SRL  
MAXI-FARMA WAREHOUSE SRL

SEF PROIECT

Arh. Bogdan Georgescu

PROIECTAT

Arh. Bogdan Georgescu

DESENAT

Arh. Alexandru Andone

VERIFICAT

Arh. Bogdan Georgescu

TITLUL PLANSEI :

**PLAN MOBILARE**

NR. PLANSA :

**U - 06**

NUMAR  
PROIECT  
99 /2020

FAZA  
PUZ

DATA  
04.2020

SCARA  
1:2000