

LEGENDA

LIMITE


- Zona studiata = 22.700 mp
- Zona reglementata = 7.213 mp
- - - Constructie in curs de executie
- Aliniament
- Regim de aliniere
- 14-14 Profil stradal

ZONIFICARE FUNCTIONALA

- Lmx - ZONA REZIDENTIALA CU REGIM DE INALTIME MIXT
- TA - CURSURI APA si OGLINZI APA
- CCr - ZONA CAI DE COMUNICARE RUTIERA

STAREA FONDULUI CONSTRUIT

- Constructii durabile
- Constructii semi-durabile
- Constructii in stare foarte buna
- Constructii in stare buna

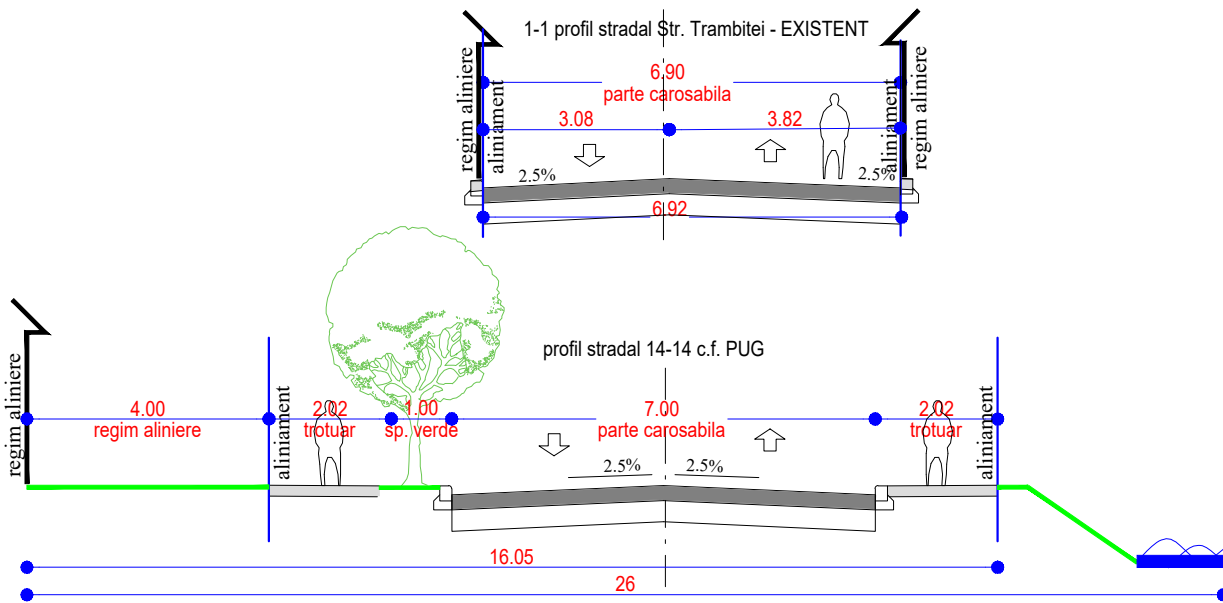

UTR VECHI E2

Lmx	50%
	1.50

<div>BiG</div> <div>studio arh design</div> <div>Telefon : 0722.588805 e-mail: arhi_geo@yahoo.com</div>	DENUMIREA LUCRARII: PUZ - SCHIMBARE DESTINATIE DIN ZONA LOCUINTA IN ZONA MIXTA INSTITUTII SI SERVICII SI LOCUINTE COLECTIVE PENTRU CONSTRUIRE IMOBIL S/D+P+5 AMPLASAMENT : Mun. Ploiesti, Str. Trambitei, nr. 7, Jud. Prahova			NUMAR PROIECT 126/2021
	BENEFICIAR: S.C. PRIS S.R.L.			FAZA S.O.
	SITUATIE EXISTENTA			DATA 26.04.2021
	NR. PLANSA : U - 02			SCALA 1:500