


# 5. POSIBILITATI DE MOBILARE URBANISTICA



N18	50%
	1.5

H=7m

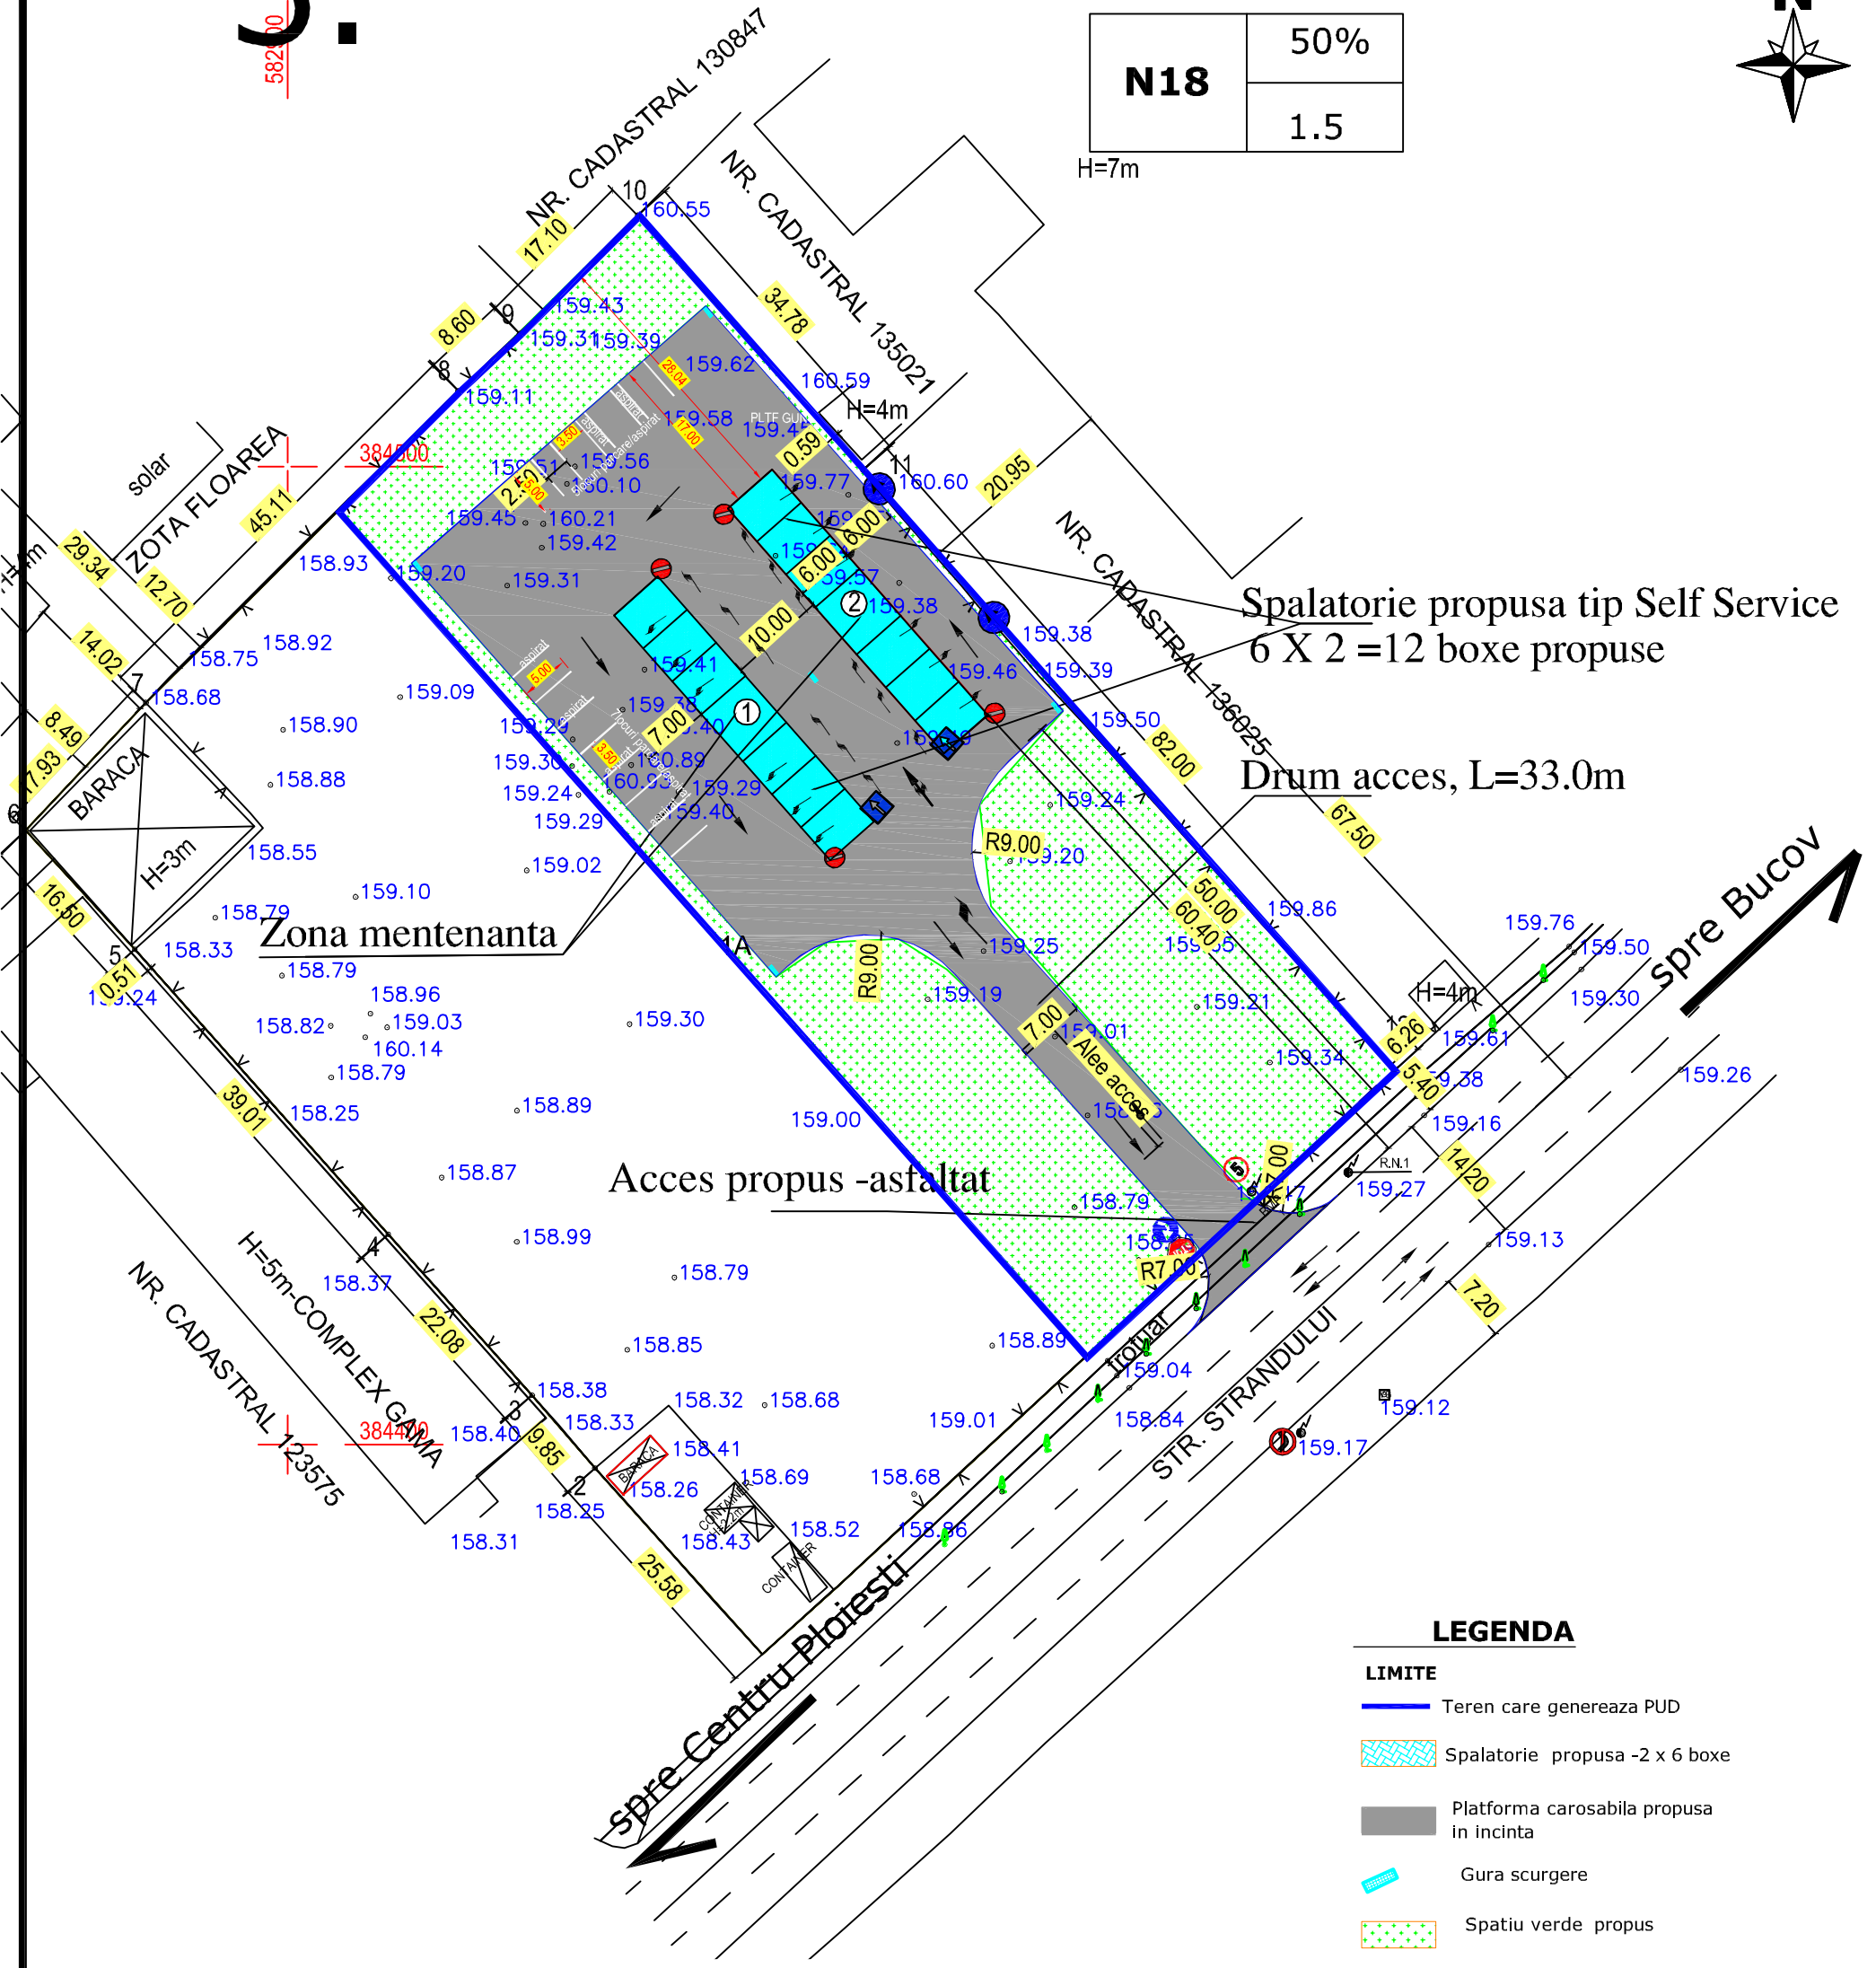

Spalatorie propusa tip Self Service  
6 X 2 =12 boxe propuse

Drum acces, L=33.0m

Zona mentenanta


Acces propus -asfaltat

spre Bucov

spre Centru Ploiesti

## LEGENDA

- LIMITE**
- Teren care genereaza PUD
  - Spalatorie propusa -2 x 6 boxe
  - Platforma carosabila propusa in incinta
  - Gura scurgere
  - Spatiu verde propus

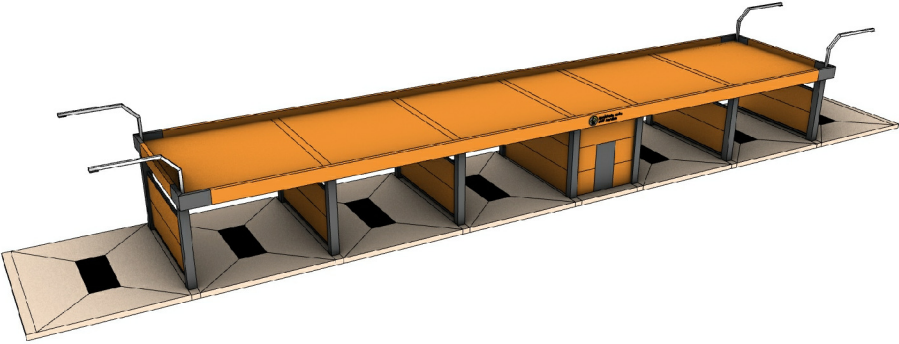

mobulare pusa la dispozitie de catre beneficiar

384300

	S.C. ARHIZANE PLAN S.R.L. PLOIESTI str. Rudului 76 tel. 0745-681184		L.S.	BENEFICIAR: <b>SC CRAFT ECO LPG OIL SRL</b>	PROIECT 47/2021
	CALITATEA	NUME	SEMNATURA	<b>Ridicare restrictiile de construire, pentru amplasare spalatorie auto automatizata(self service)</b> mun PLOIESTI, str. STRANDULUI 45A , T8, P98/4	FAZA PUD
	SEF PROIECT	arh. Andreea Aluchi			
	PROIECTAT	arh. Andreea Aluchi		<b>POSIBILITATI DE MOBILARE URBANISTICA</b>	PLANSA 5.
	DESENAT	arh. Andreea Aluchi		DATA iul 2021	