


3. REGLEMENTARI EDILITARE



N18	50%
	1.5

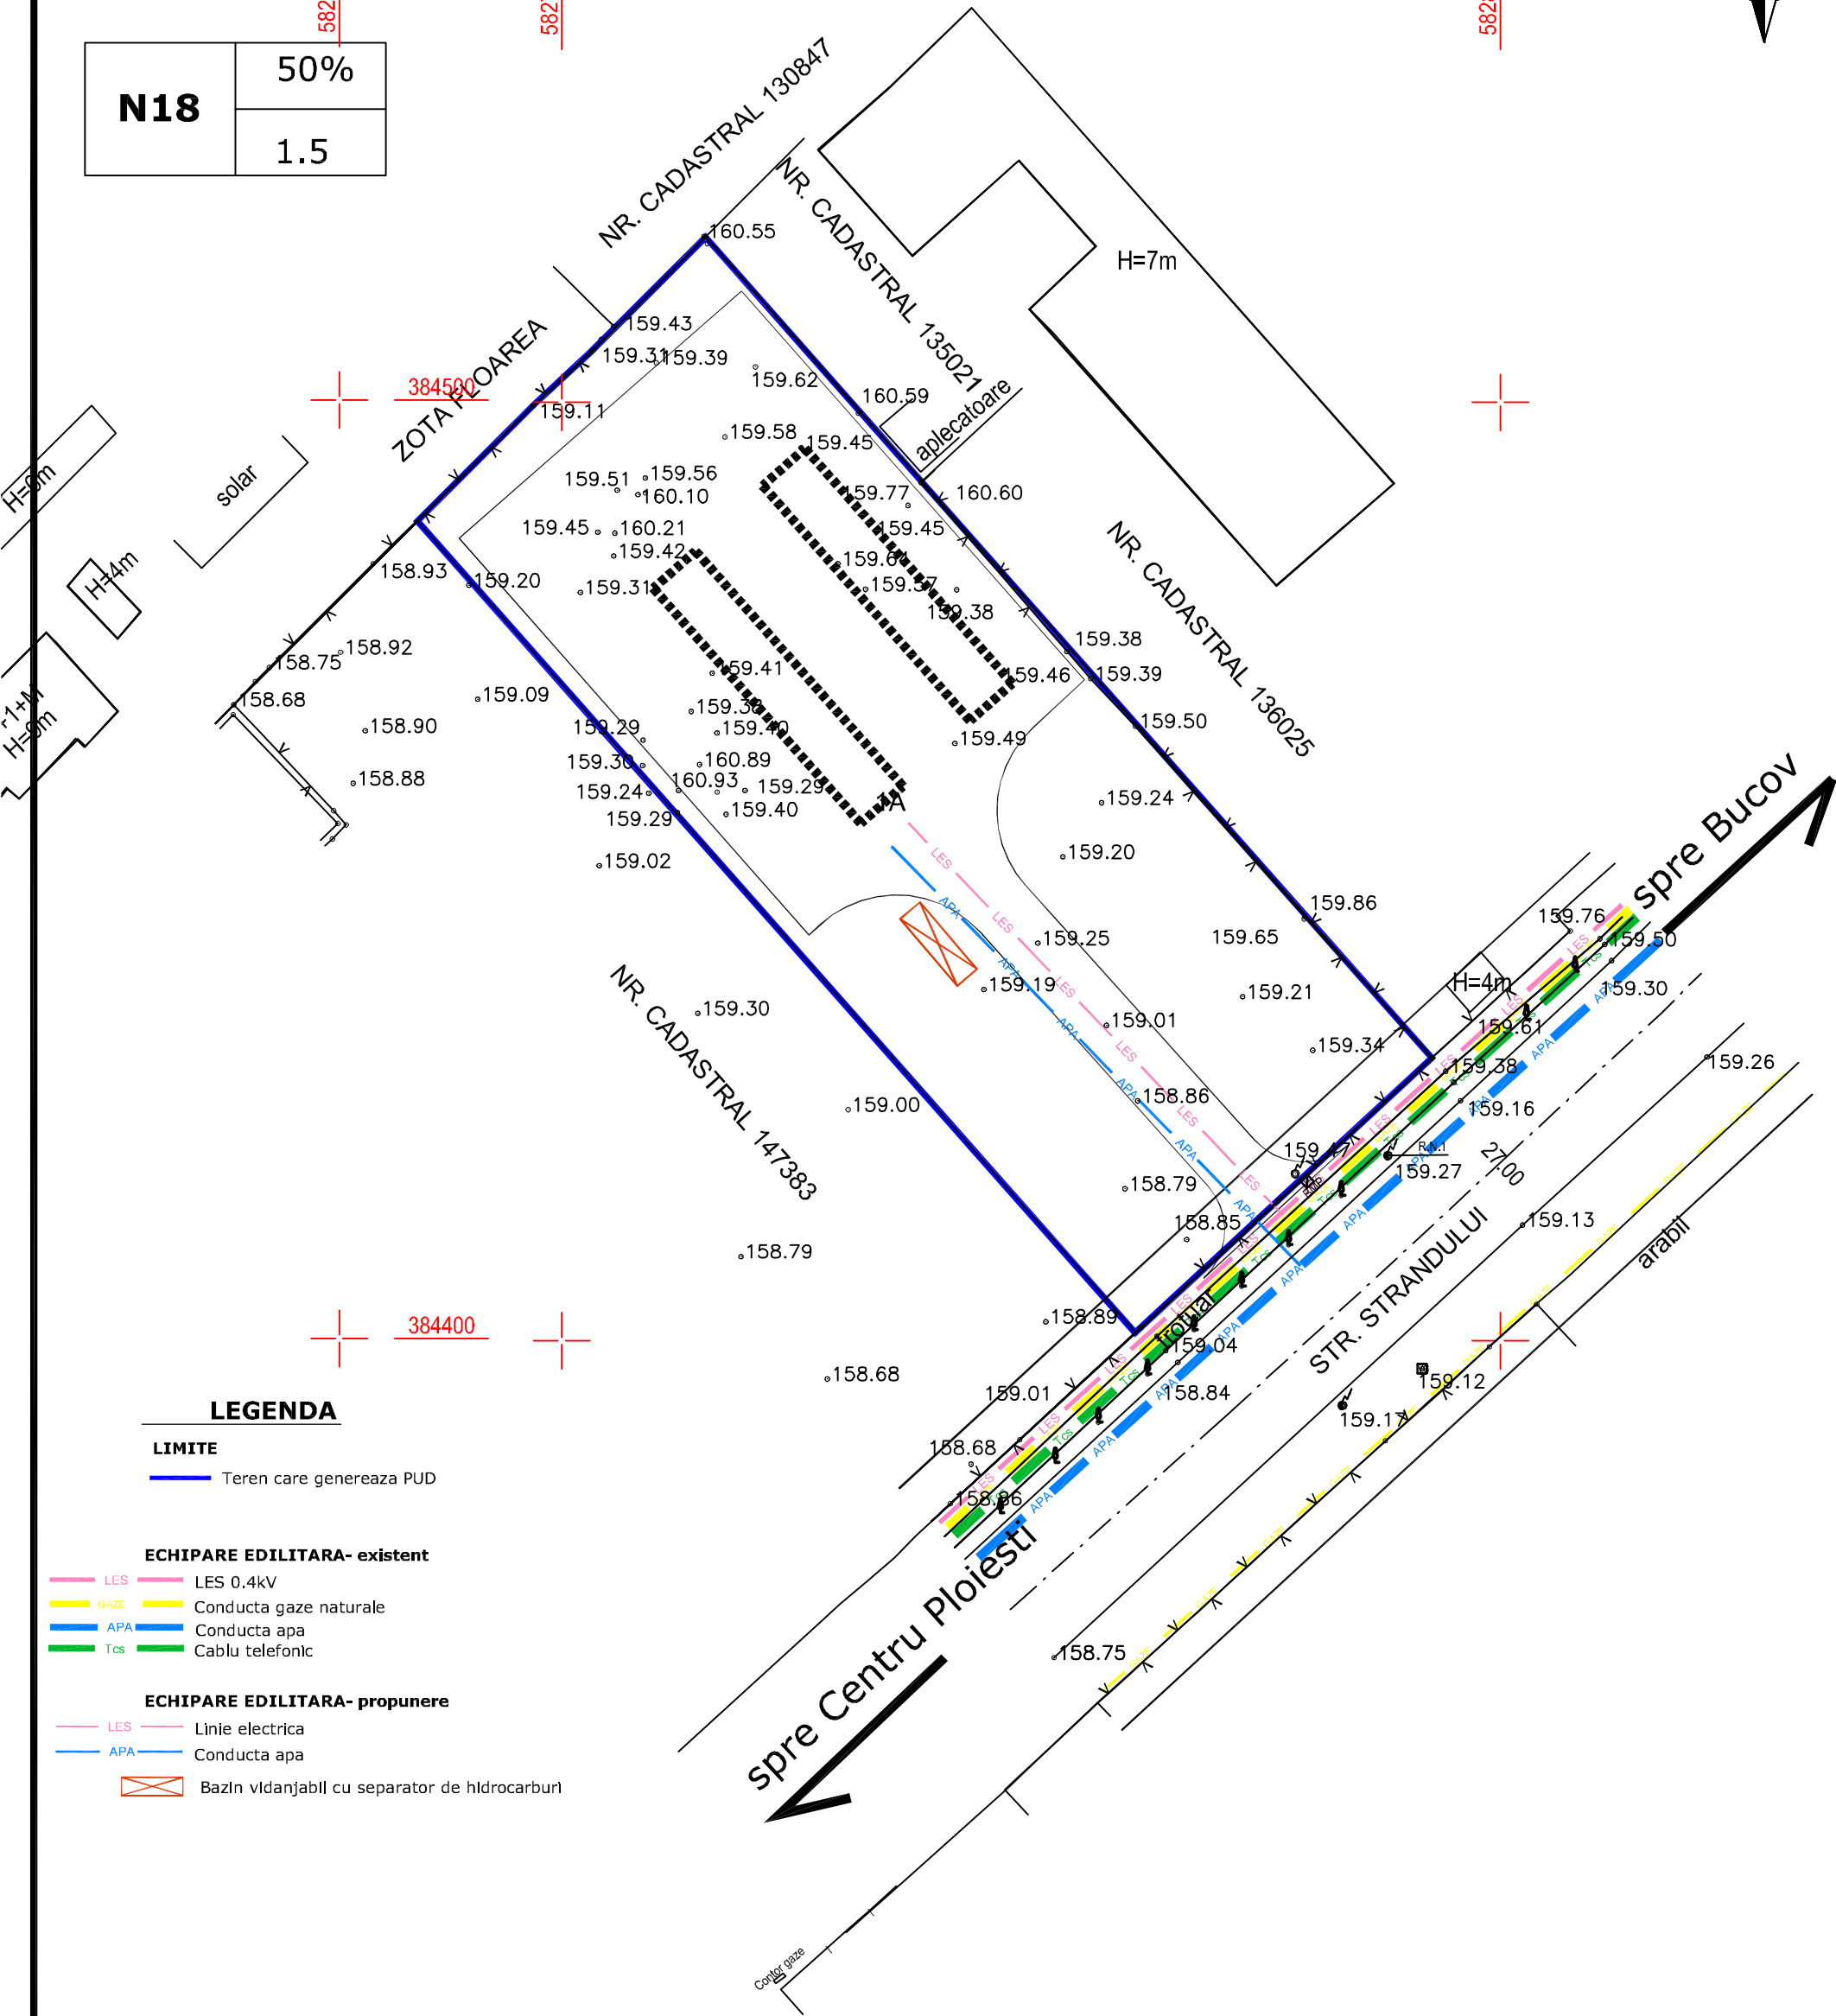

LEGENDA

LIMITE

Teren care genereaza PUD

CHIPARE EDILITARA- existent

- LES LES 0.4kV
- GAZE Conducta gaze naturale
- APA Conducta apa
- Tcs Cablu telefonic

CHIPARE EDILITARA- propunere

- LES Linie electrica
- APA Conducta apa
- Bazin vldanjabil cu separator de hidrocarburi

	PROIECTANT S.C. ARHIZANE PLAN S.R.L. PLOIESTI str. Rudului 76 tel. 0745-681184		L.S.	BENEFICIAR: SC CRAFT ECO LPG OIL SRL	PROIECT 47/2021
	CALITATEA	NUME	SEMNAURA	Ridicarea restricțiilor de construire, pentru amplasare spalatorie auto automatizata(self service) mun PLOIESTI, str. STRANDULUI 45A , T8, P98/4	FAZA PUD
	SEF PROIECT	arh. Andreea Aluchi			
	PROIECTAT	arh. Andreea Aluchi		REGLEMENTARI EDILITARE	PLANSA 3.
DESENAT	arh. Andreea Aluchi		DATA iul 2021		