

SUPORT TOPOGRAFIC
Scara 1:500

-INTRAVILAN- Mun. Ploiesti

Adresa: Mun. Ploiesti, Bd. Bucuresti nr. 70,
Tarla 39, Parcela A 562/12, Jud. PH

Proprietar: S.C. TERANET S.R.L.

Sediul: Com. Valea Calugareasca, Str. Principala DN 1B, Jud. Prahova

Conform: Certificat de Urbanism nr.689/16.06.2021
(Numar cadastral 132981)


S teren (din acte) = 2100mp
S teren (din masuratori) = 2039mp

BILANT TERITORIAL		
S parcela	2039.0 mp	100.0 %
S constructii	0.00 mp	0.0 %
S circulatii rutiere	0.00 mp	0.0 %
S spatii verzi	0.00 mp	0.0 %
S teren libera de amenajari	2039.0 mp	100.0 %

- LEGENDA :
- stalp el. beton joasa tensiune
 - gard de beton
 - gard de metal
 - gard de plasa
 - stalp de iluminat metallic
 - P+2 - regim inaltime Parter si 2 etaje
 - Hc - inaltime culme
 - Hs - inaltime sageac
 - A - camin apometru
 - C - camin scurgere
 - GAZ - conducta subterana gaze naturale
 - sant scurgere
 - arbore

Nota:
Sistem de proiectie Stereo 70.

VIZA O.C.P.I. PRAHOVA
CONFORM LEGII 50/1991 REPUBLICATA

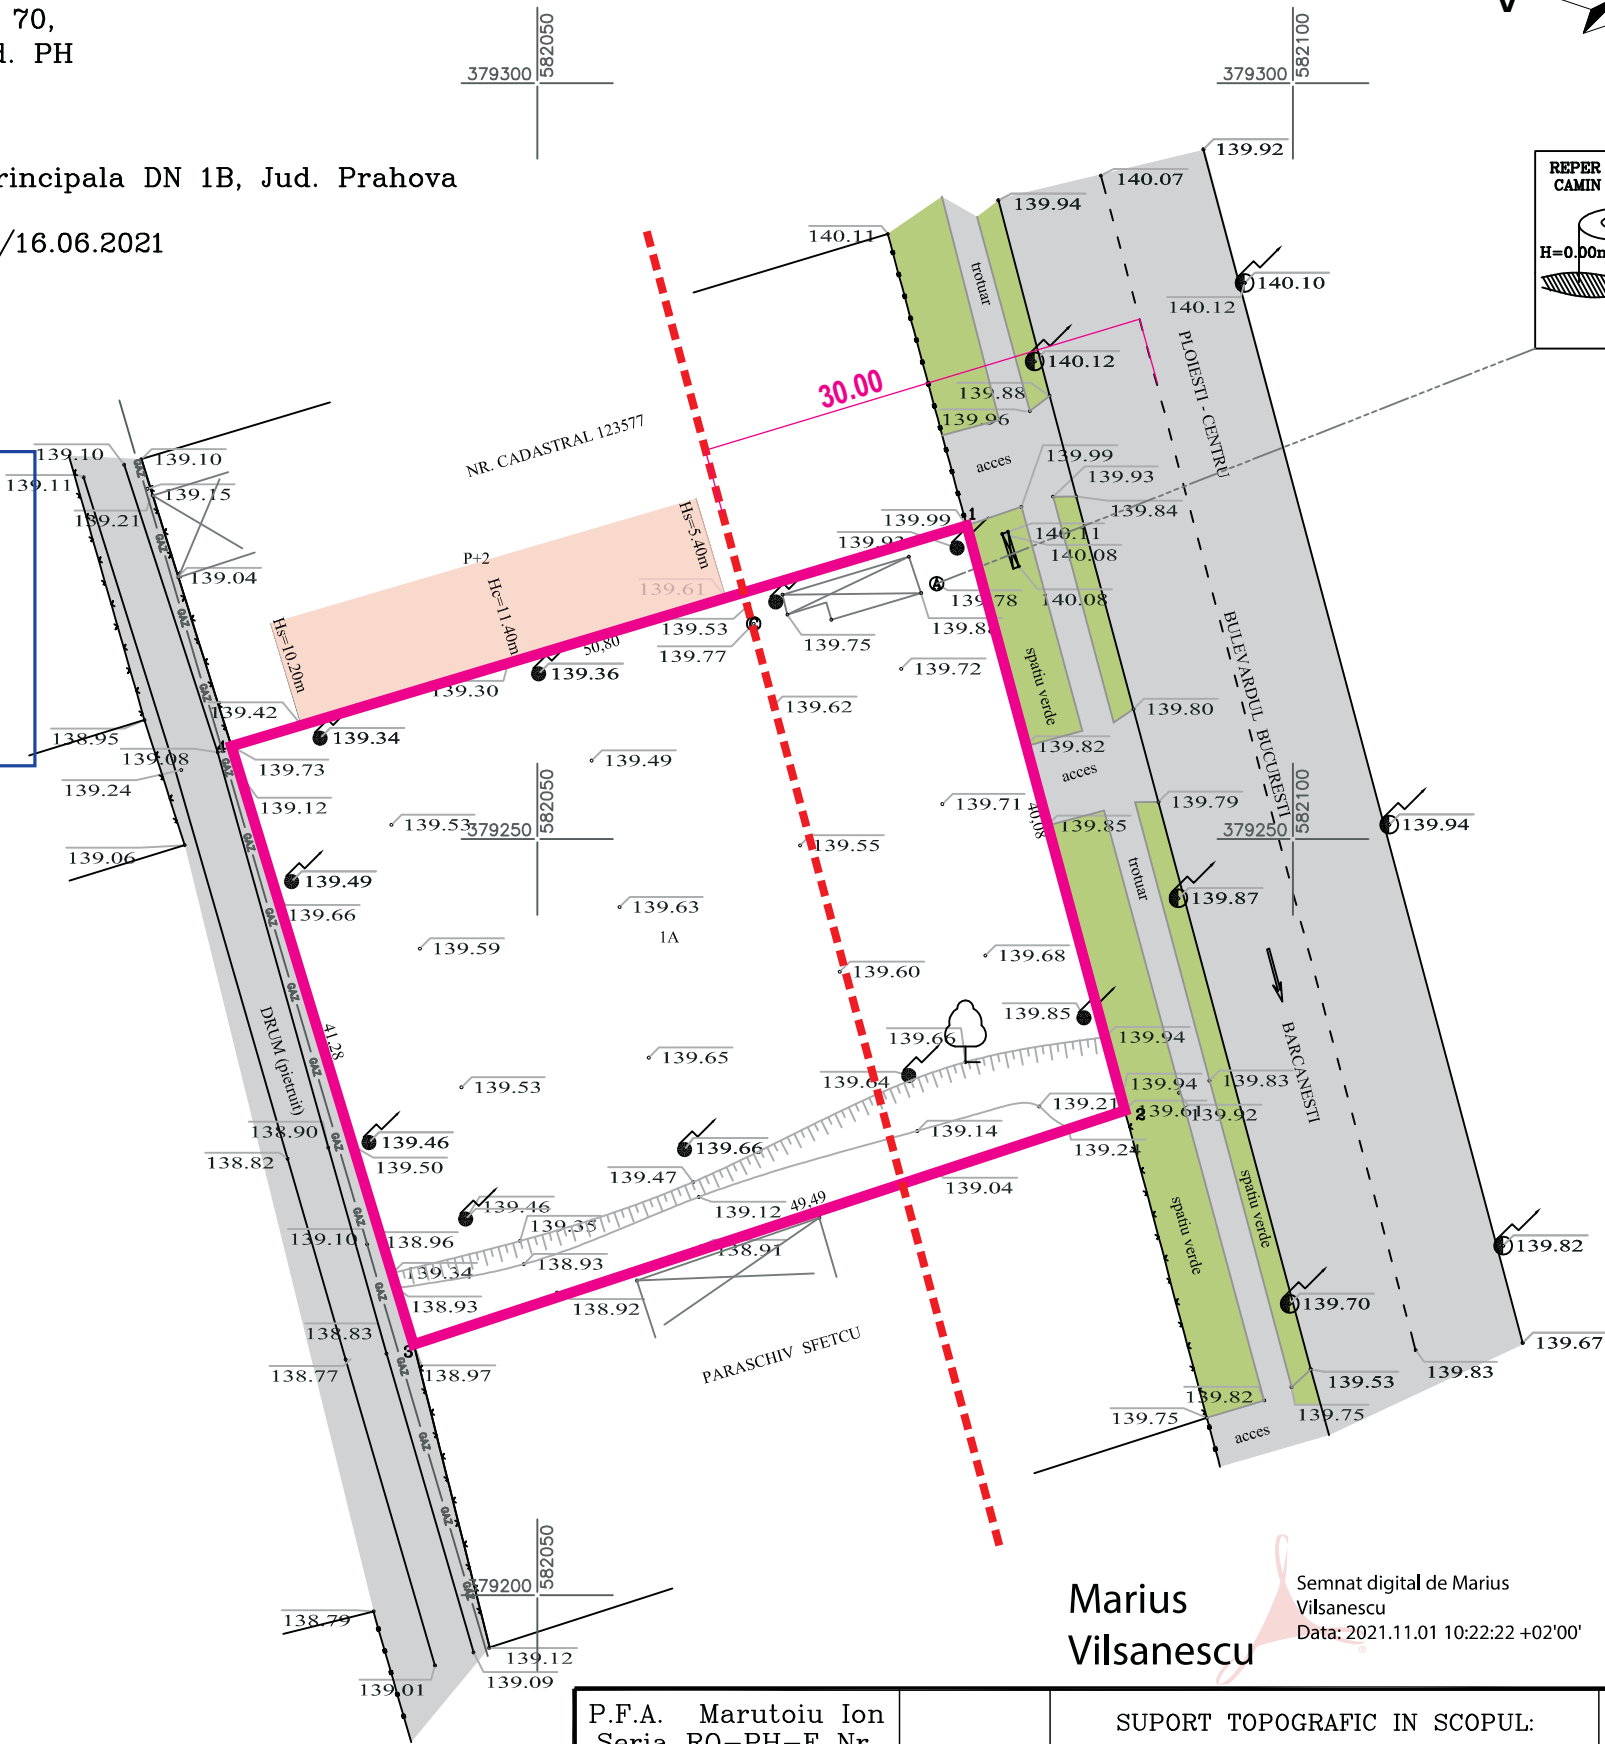

Marius Vilsanescu
Semnat digital de Marius Vilsanescu
Data: 2021.11.01 10:22:22 +02'00'

P.F.A. Marutoiu Ion Seria RO-PH-F Nr. 0036	Scara: 1/500	SUPORT TOPOGRAFIC IN SCOPUL: CONSTRUIRE SPALATORIE IN SISTEM "SELF CARE"(PUNCTE SPALARE-ASPIRARE) SI BRANSAMENTE	NR. PL. 1
Ion Marutoiu u	Semnat digital de Ion Marutoiu Data: 2021.10.06 11:31:13 +03'00'	Beneficiar: S.C. TERANET S.R.L.	

SITUATIA
EXISTENTA
-fond construit-
scara : 1 / 500

- amplasament studiat
S teren = 2039.0 m²(din masuratori)
- Ax B-dul Bucuresti / Drumuri
- Regim de aliniere - 30.00m fata de ax Bulevardul Bucuresti
- Ccr - cai de comunicatii rutiere/trotuare
- Spv - spatii verzi amenajate
- Fond construit -spatiu comercial

Accese / directii de circulatie

P.U.D. - in vederea construirii unei
spalatorii auto cu zona de aspirare

SC TERANET SRL	str. PRINCIPALA DN1 Valea Calugareasca	sef proiect coordonator: c.arh. George Daniel Ene	
		proiectat si desenat: c.arh. George Ene c.arh. Andrei Barbul	

amplasament: Ploiesti, B-DUL BUCURESTI nr.70		
beneficiar: SC TERANET SRL		
faza de proiectare: PLAN URBANISTIC DE DETALIU		
data: IANUARIE 2022	proiect nr. 1	plansa nr. U 02.1