

PLAN URBANISTIC ZONAL

MODIFICARE PUZ
PARCELARE TEREN
PENTRU CONSTRUIREA DE
LOCUINTE INDIVIDUALE PRIN ANL

PLAN DE PARCELARE
PLAN SC1/1000

7
PUZ


LEGENDA

LIMITE

Limita parcelei studiate
S= 11 988mp (1,19ha)

- 1-21 Loturi pentru construirea de locuinte -21
- 22 Lot cai de acces - 1
- 23 Lot loc de joaca - 1
- 24 Lot zona verde de protectie - 1

Nr. total loturi - 24

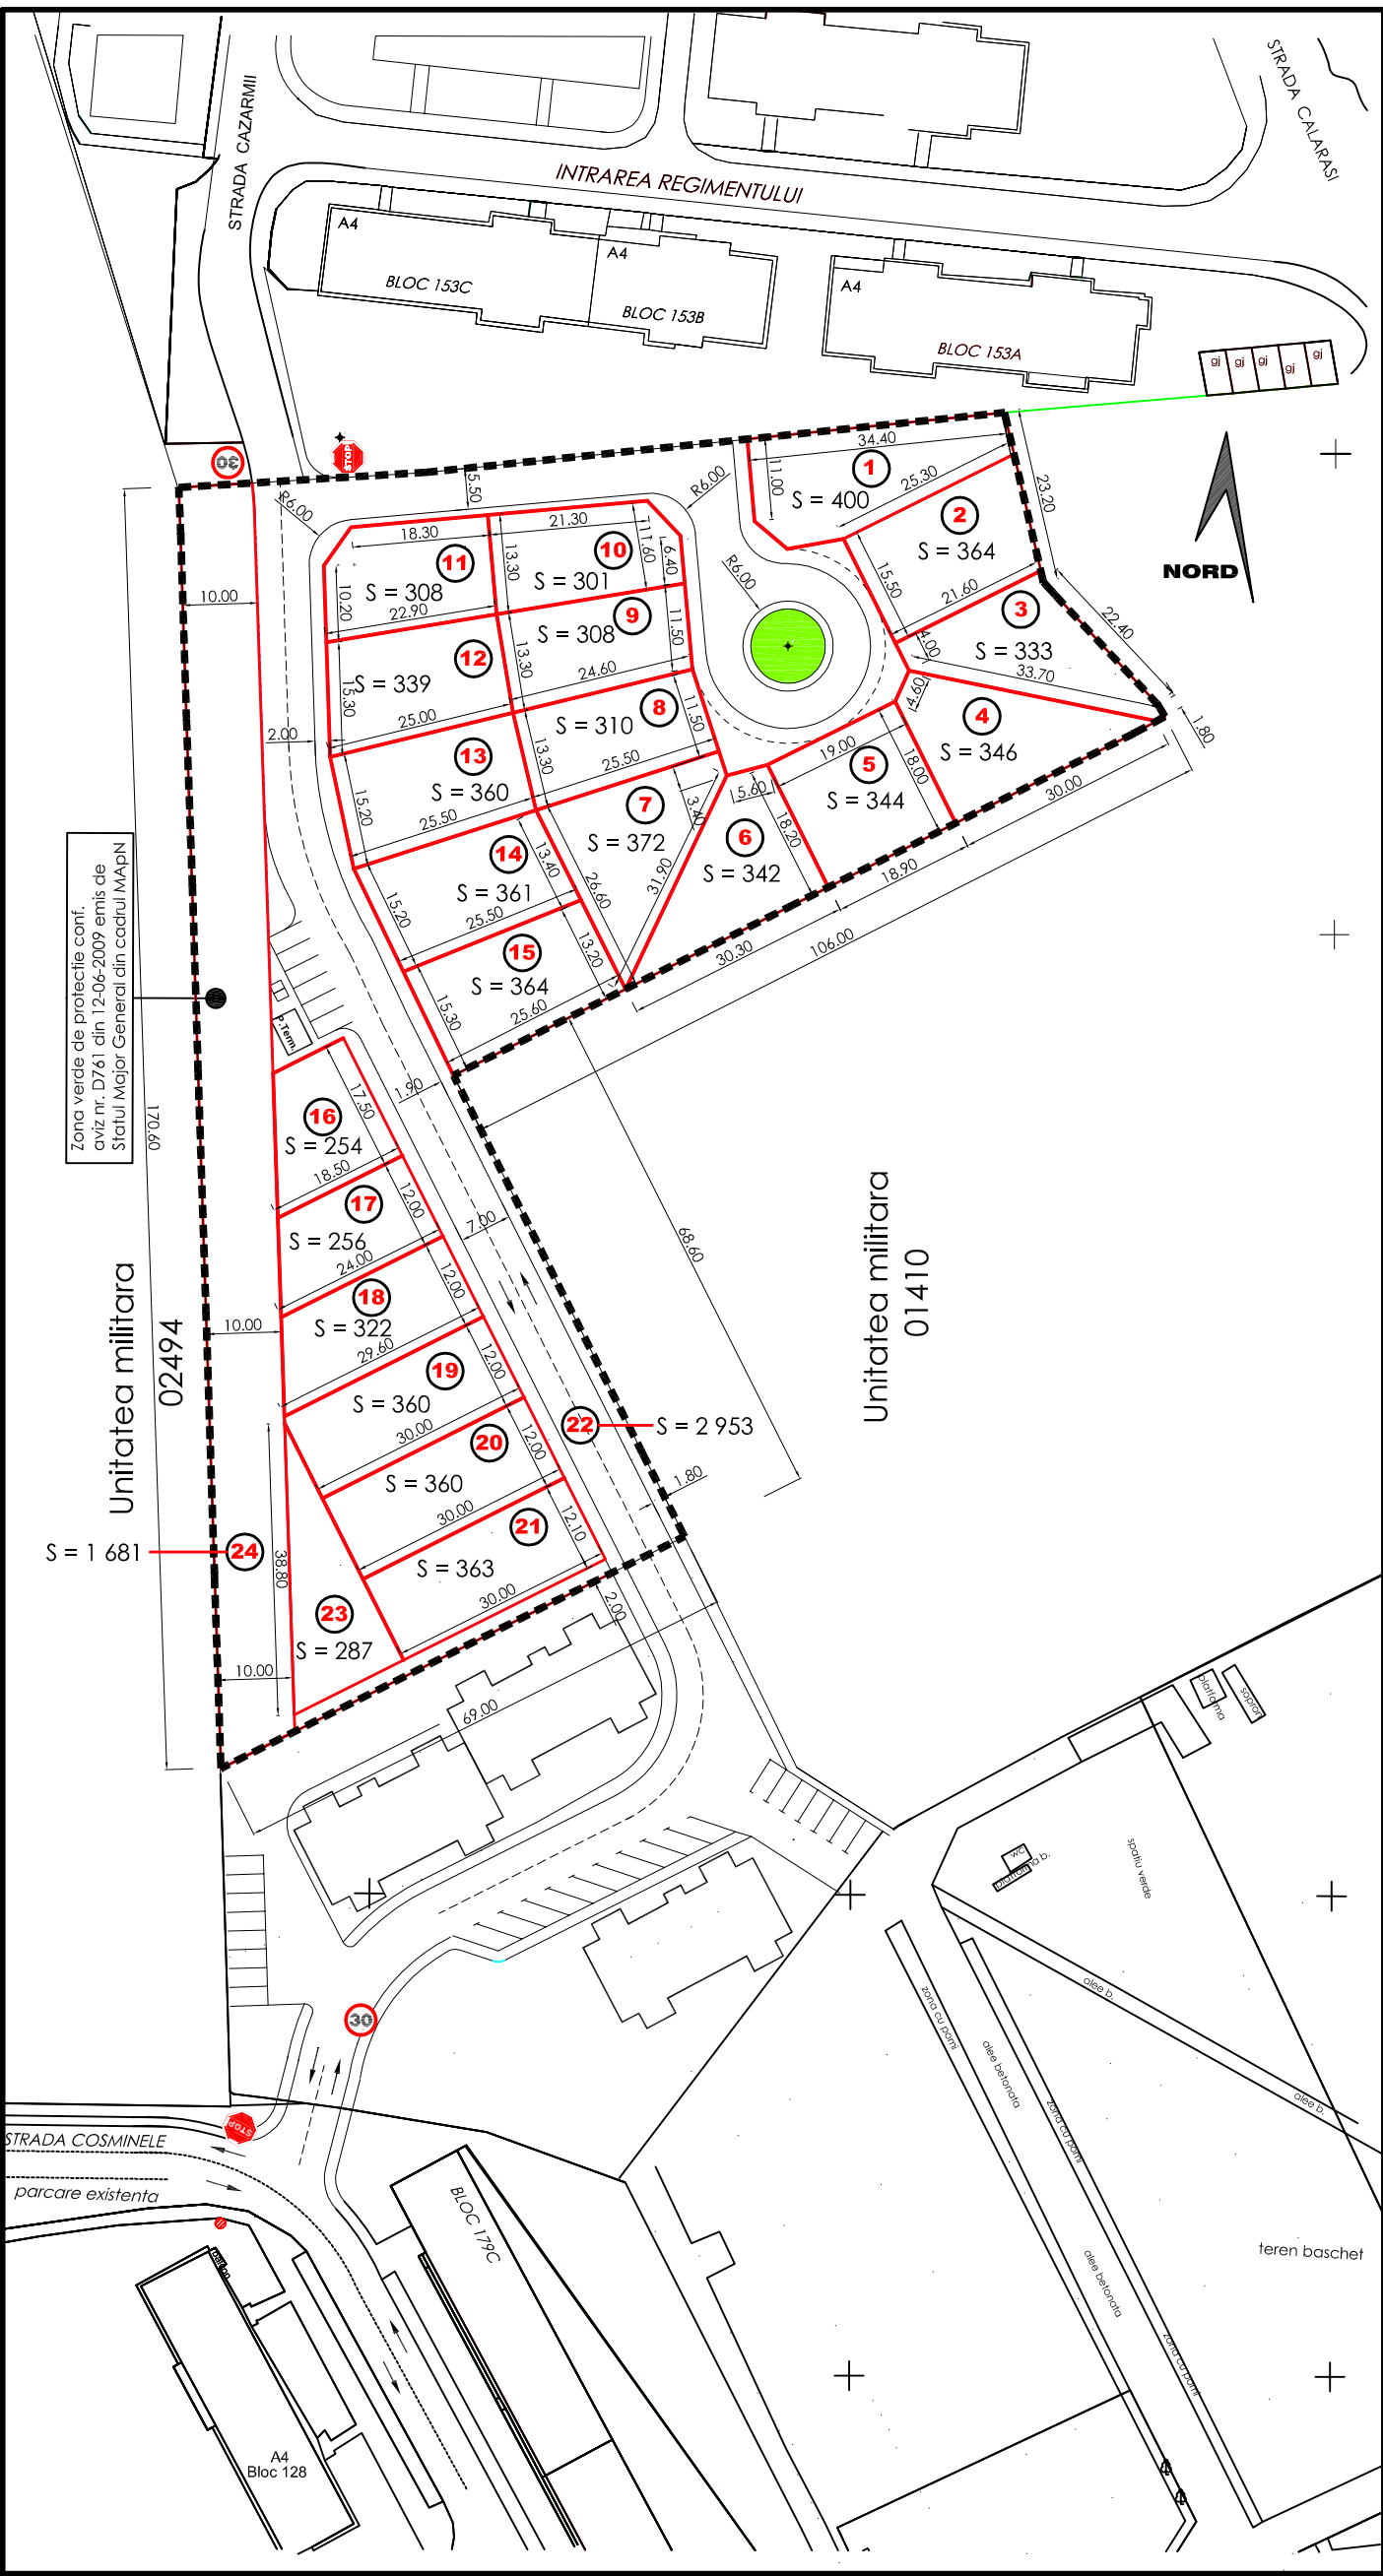

Director : Constantin Donald Nicolae				
VERIFICAT.				
VERIFICATOR / EXPERT	TITLU PROFESIONAL - NUME	SEM NAT.	CERINTA	REFERAT / EXPERTIZA NR. / DATA
<div><div></div><div><div>S.C. Servicii de Gospodărire Urbană Ploiești S.R.L.</div><div>C.U.I. 27449967 J29/12/201, 10.2010 RO27449967</div><div>Ploiești, Str. Valeni nr. 32, tel: 0244-544212, 525262, fax: 0244-510353 cod postal 100046</div></div></div>				BENEFICIAR : MUNICIPIUL PLOIESTI
				PROIECT NR. 4 / 2016
ELABORATOR	TITLU PROFESIONAL - NUME	SEM NAT.	SCARA : 1/1000	TITLU PROIECT : MODIFICARE PUZ - PARCELARE TEREN PENTRU CONSTRUIREA DE LOCUINTE INDIVIDUALE PRIN ANL
SEF PROIECT	urb. Vladimir Cazan			FAZA : PUZ
PROIECTAT	urb. Vladimir Cazan		DATA : MART. 2016	PLANSA NR. 7
DESENAT	urb. Vladimir Cazan			