


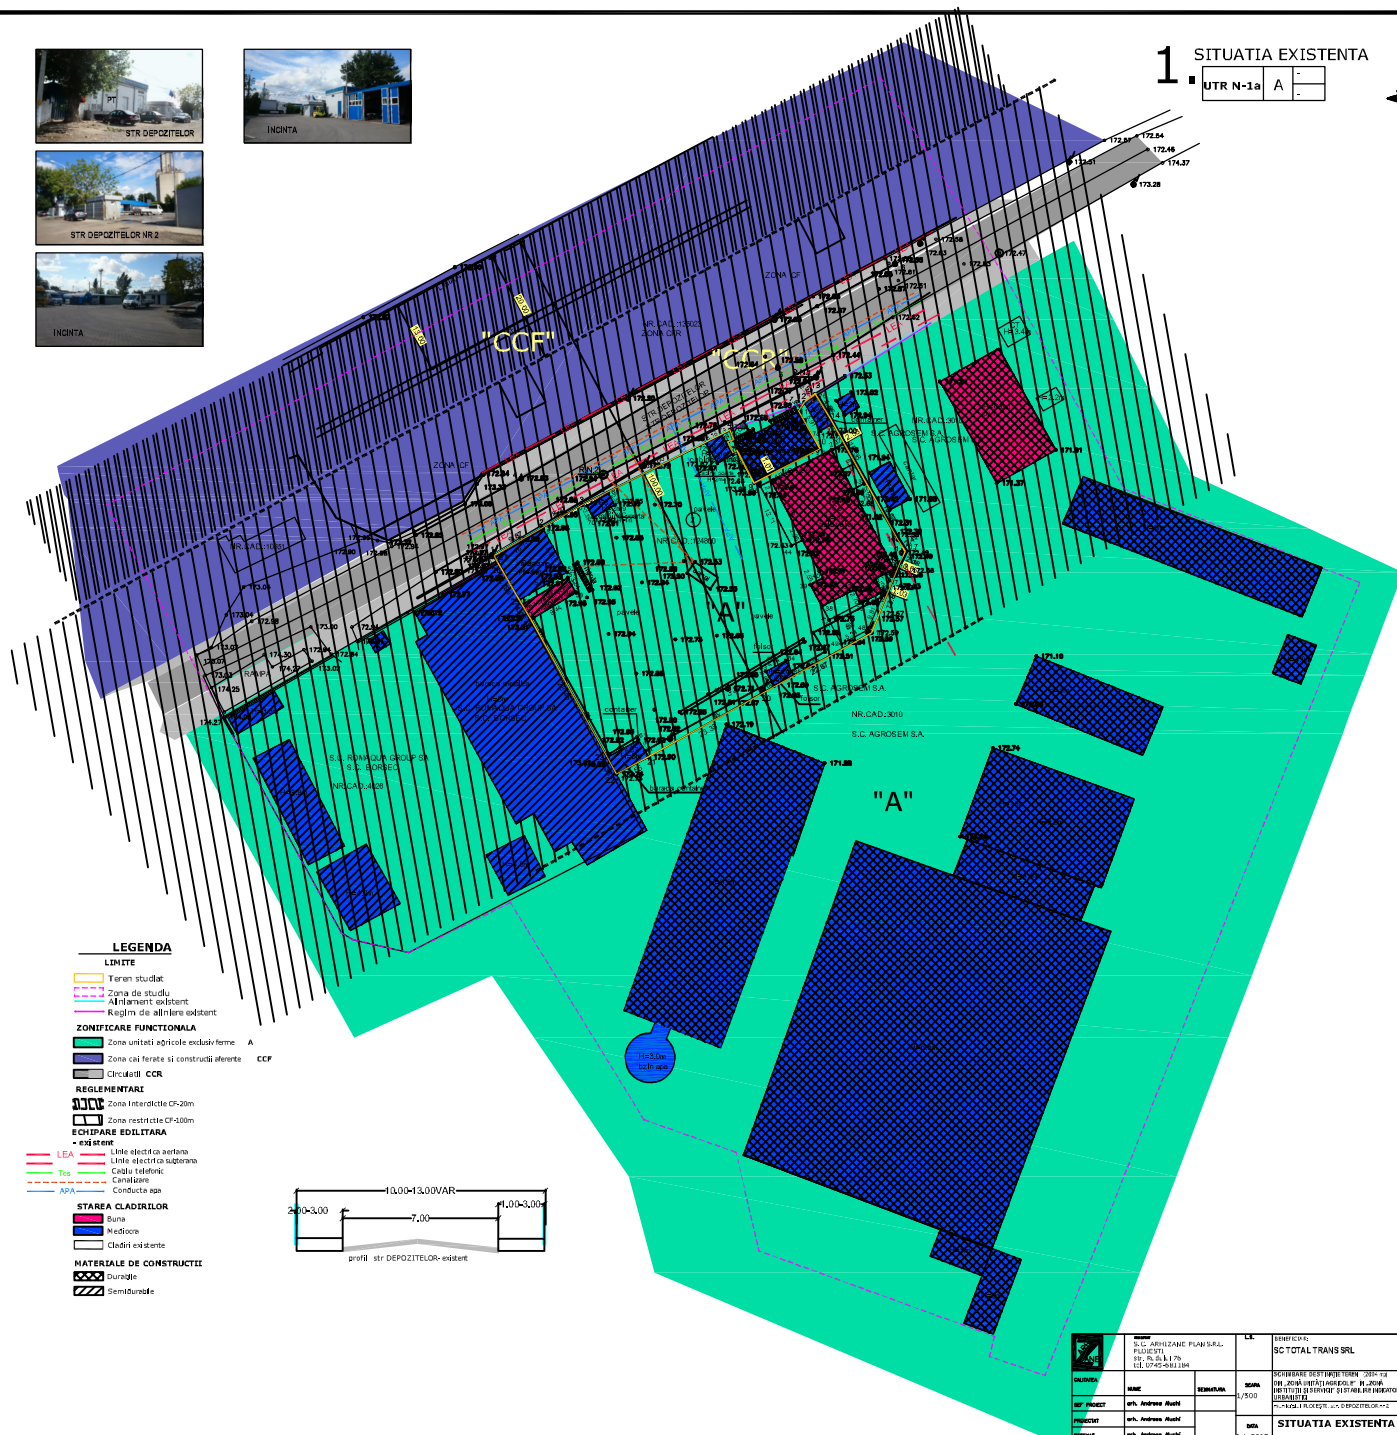

1 SITUATIA EXISTENTA

UTR N-1a	A	-
----------	---	---

[illegible]