


# 3. REGLEMENTARI TEHNICO-EDILITARE

UTR O-Cpr	80%
	8.0

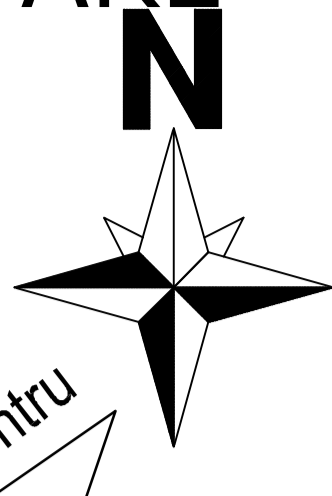


## LEGENDA

### LIMITE

- Zona de studiu propusa 1200mp
- Parcela care genereaza PUZ 579mp

### ECHIPARE EDILITARA

- LEA — LEA — Linie electrica aeriana
- — LES 0,4kV
- — LES 0,6kV
- — LES 20kV
- — Cablu telefonic
- GAZE — Conducta gaze naturale
- A — Conducta apa
- - - - Canalizare

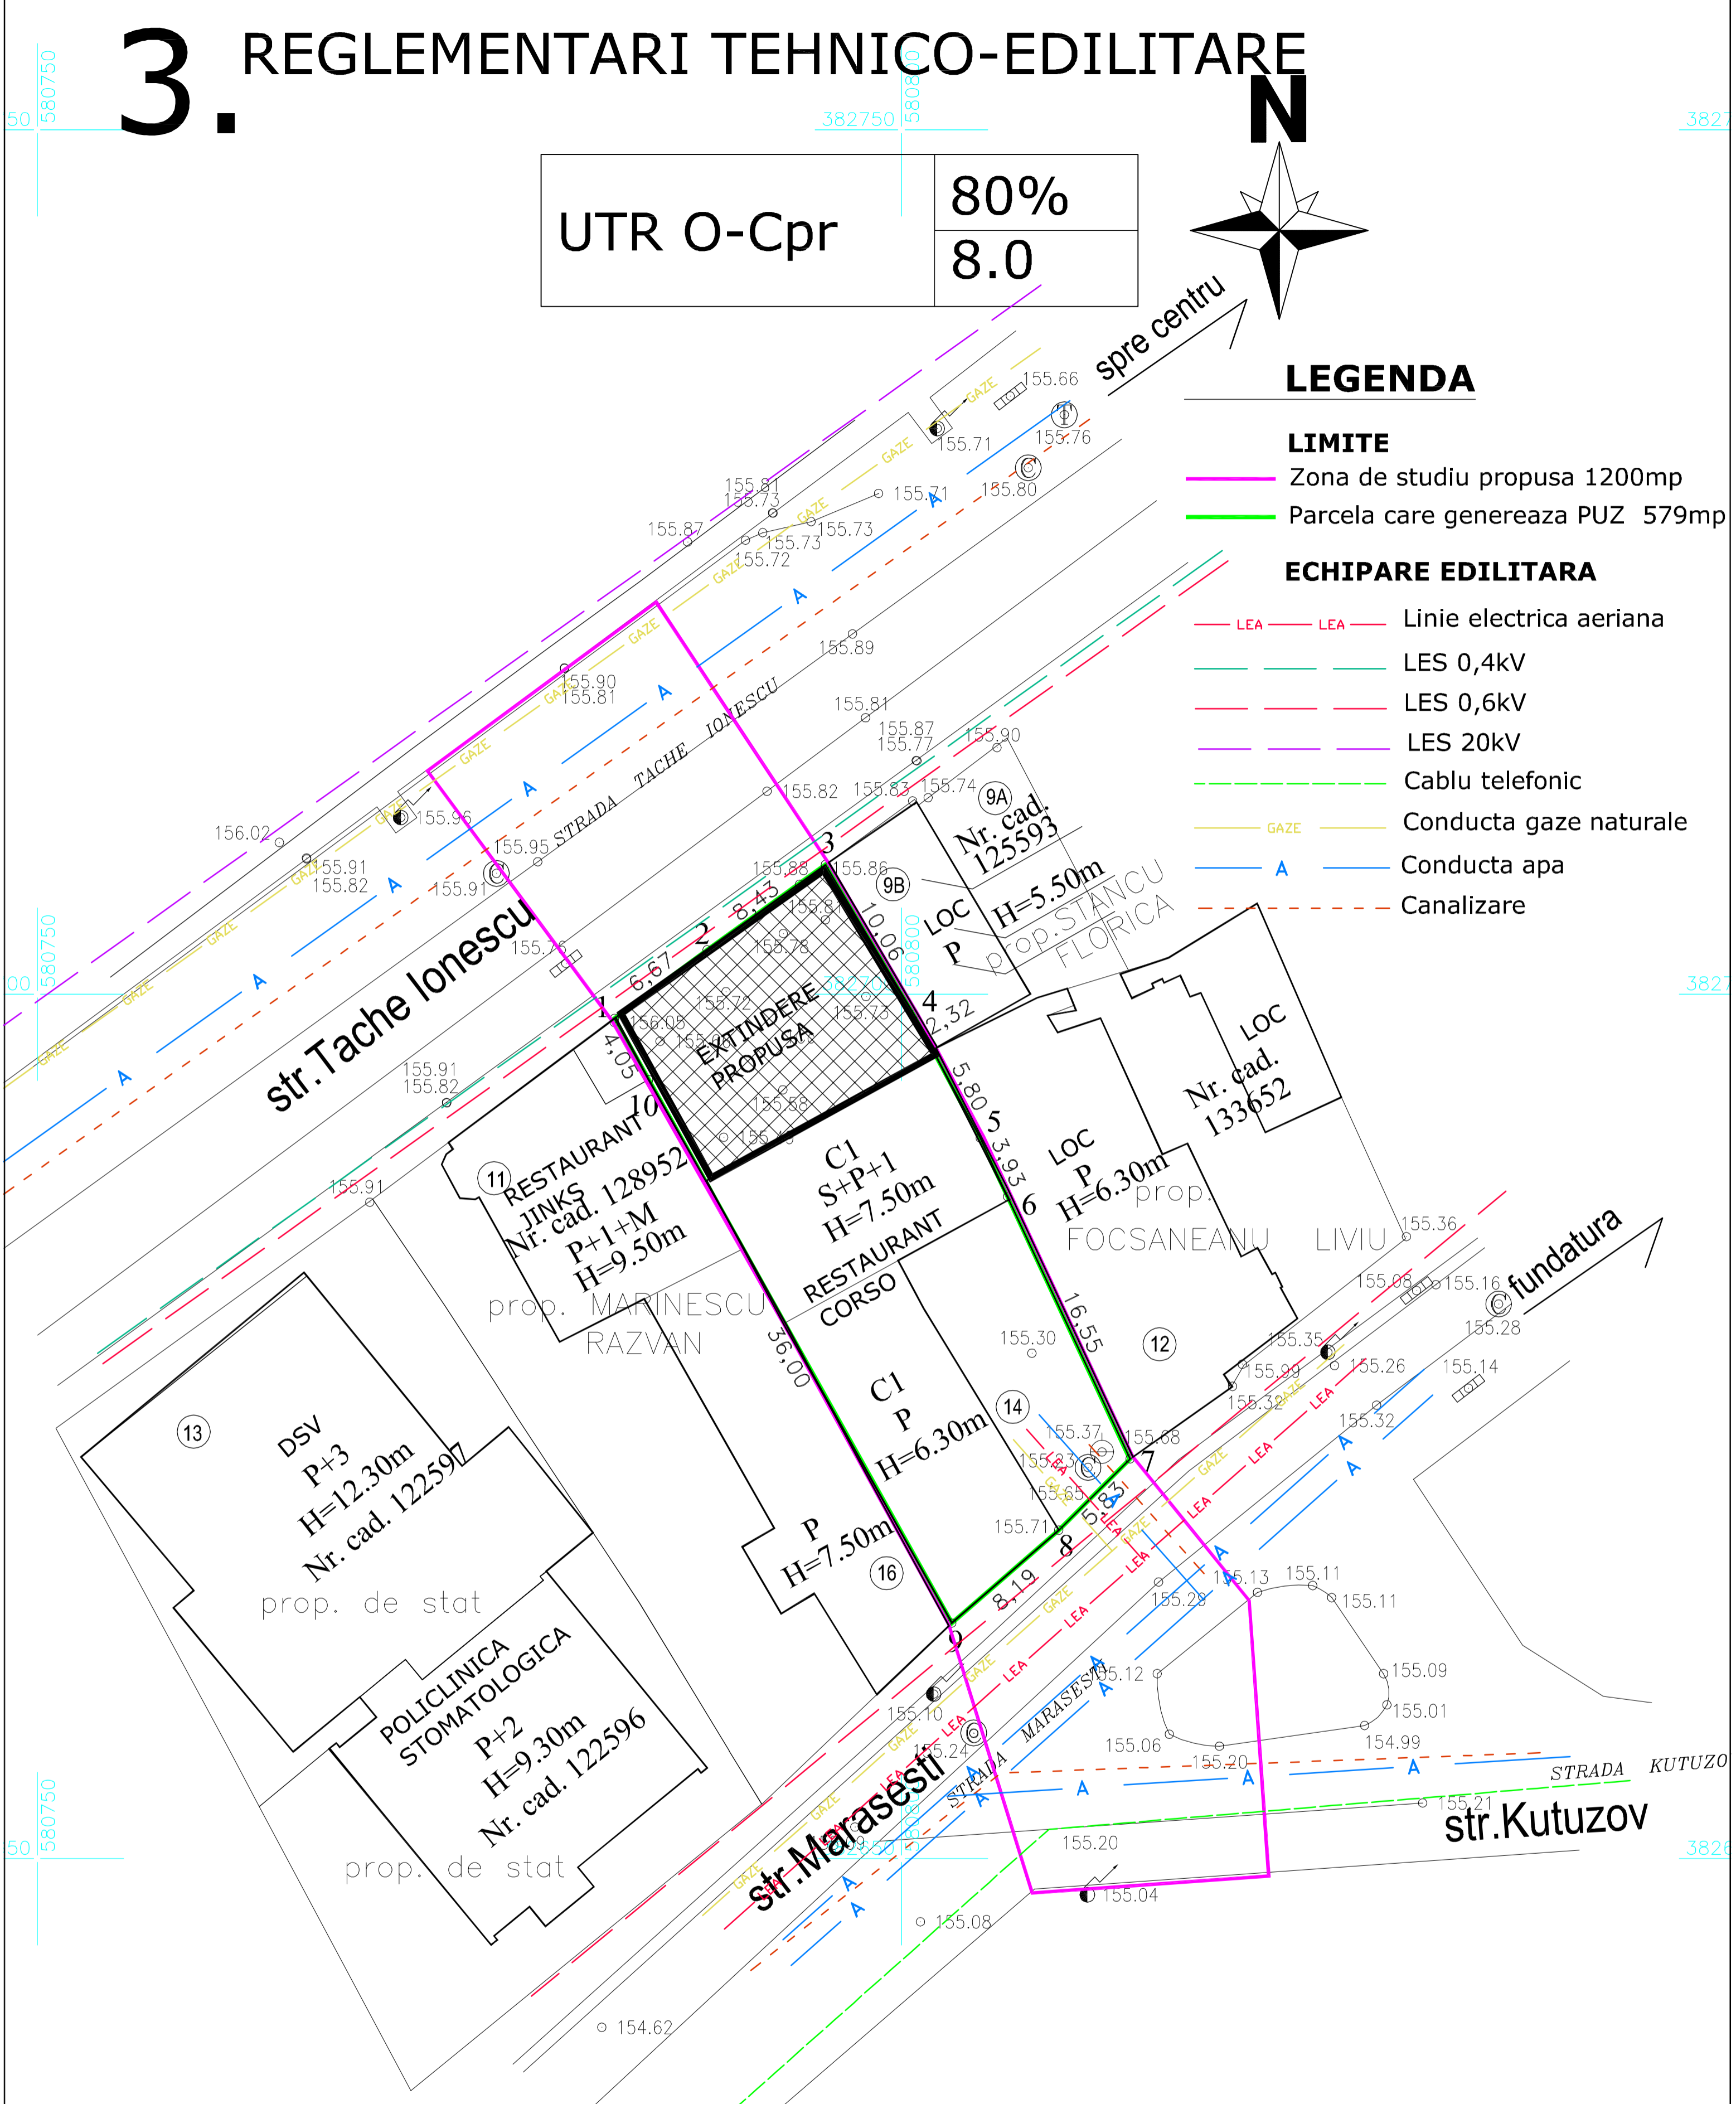

PROIECTANT S.C. ARHIZANE PLAN S.R.L. PLOIESTI str. Rudului 76 tel. 0745-681184			L.S.	BENEFICIAR: S.C. Adrival Com S.R.L.	PROIECT 60/2017
CALITATEA	NUME	SEMNATURA	SCARA	RIDICARE RESTRICTIE DE CONSTRUIRE SI MODIFICARE REGIM DE ALINIERE LA STRADA TAKE IONESCU PENTRU EXTINDERE RESTAURANT  mun. PLOIESTI, str MARASESTI nr 14	FAZA PUZ
SEF PROIECT	arh. Andreea Aluchi		1/500		
PROIECTAT	arh. Andreea Aluchi		DATA NOV 2017	REGLEMENTARI TEHNICO EDILITARE	PLANSA 3.
DESENAT	arh. Andreea Aluchi				