

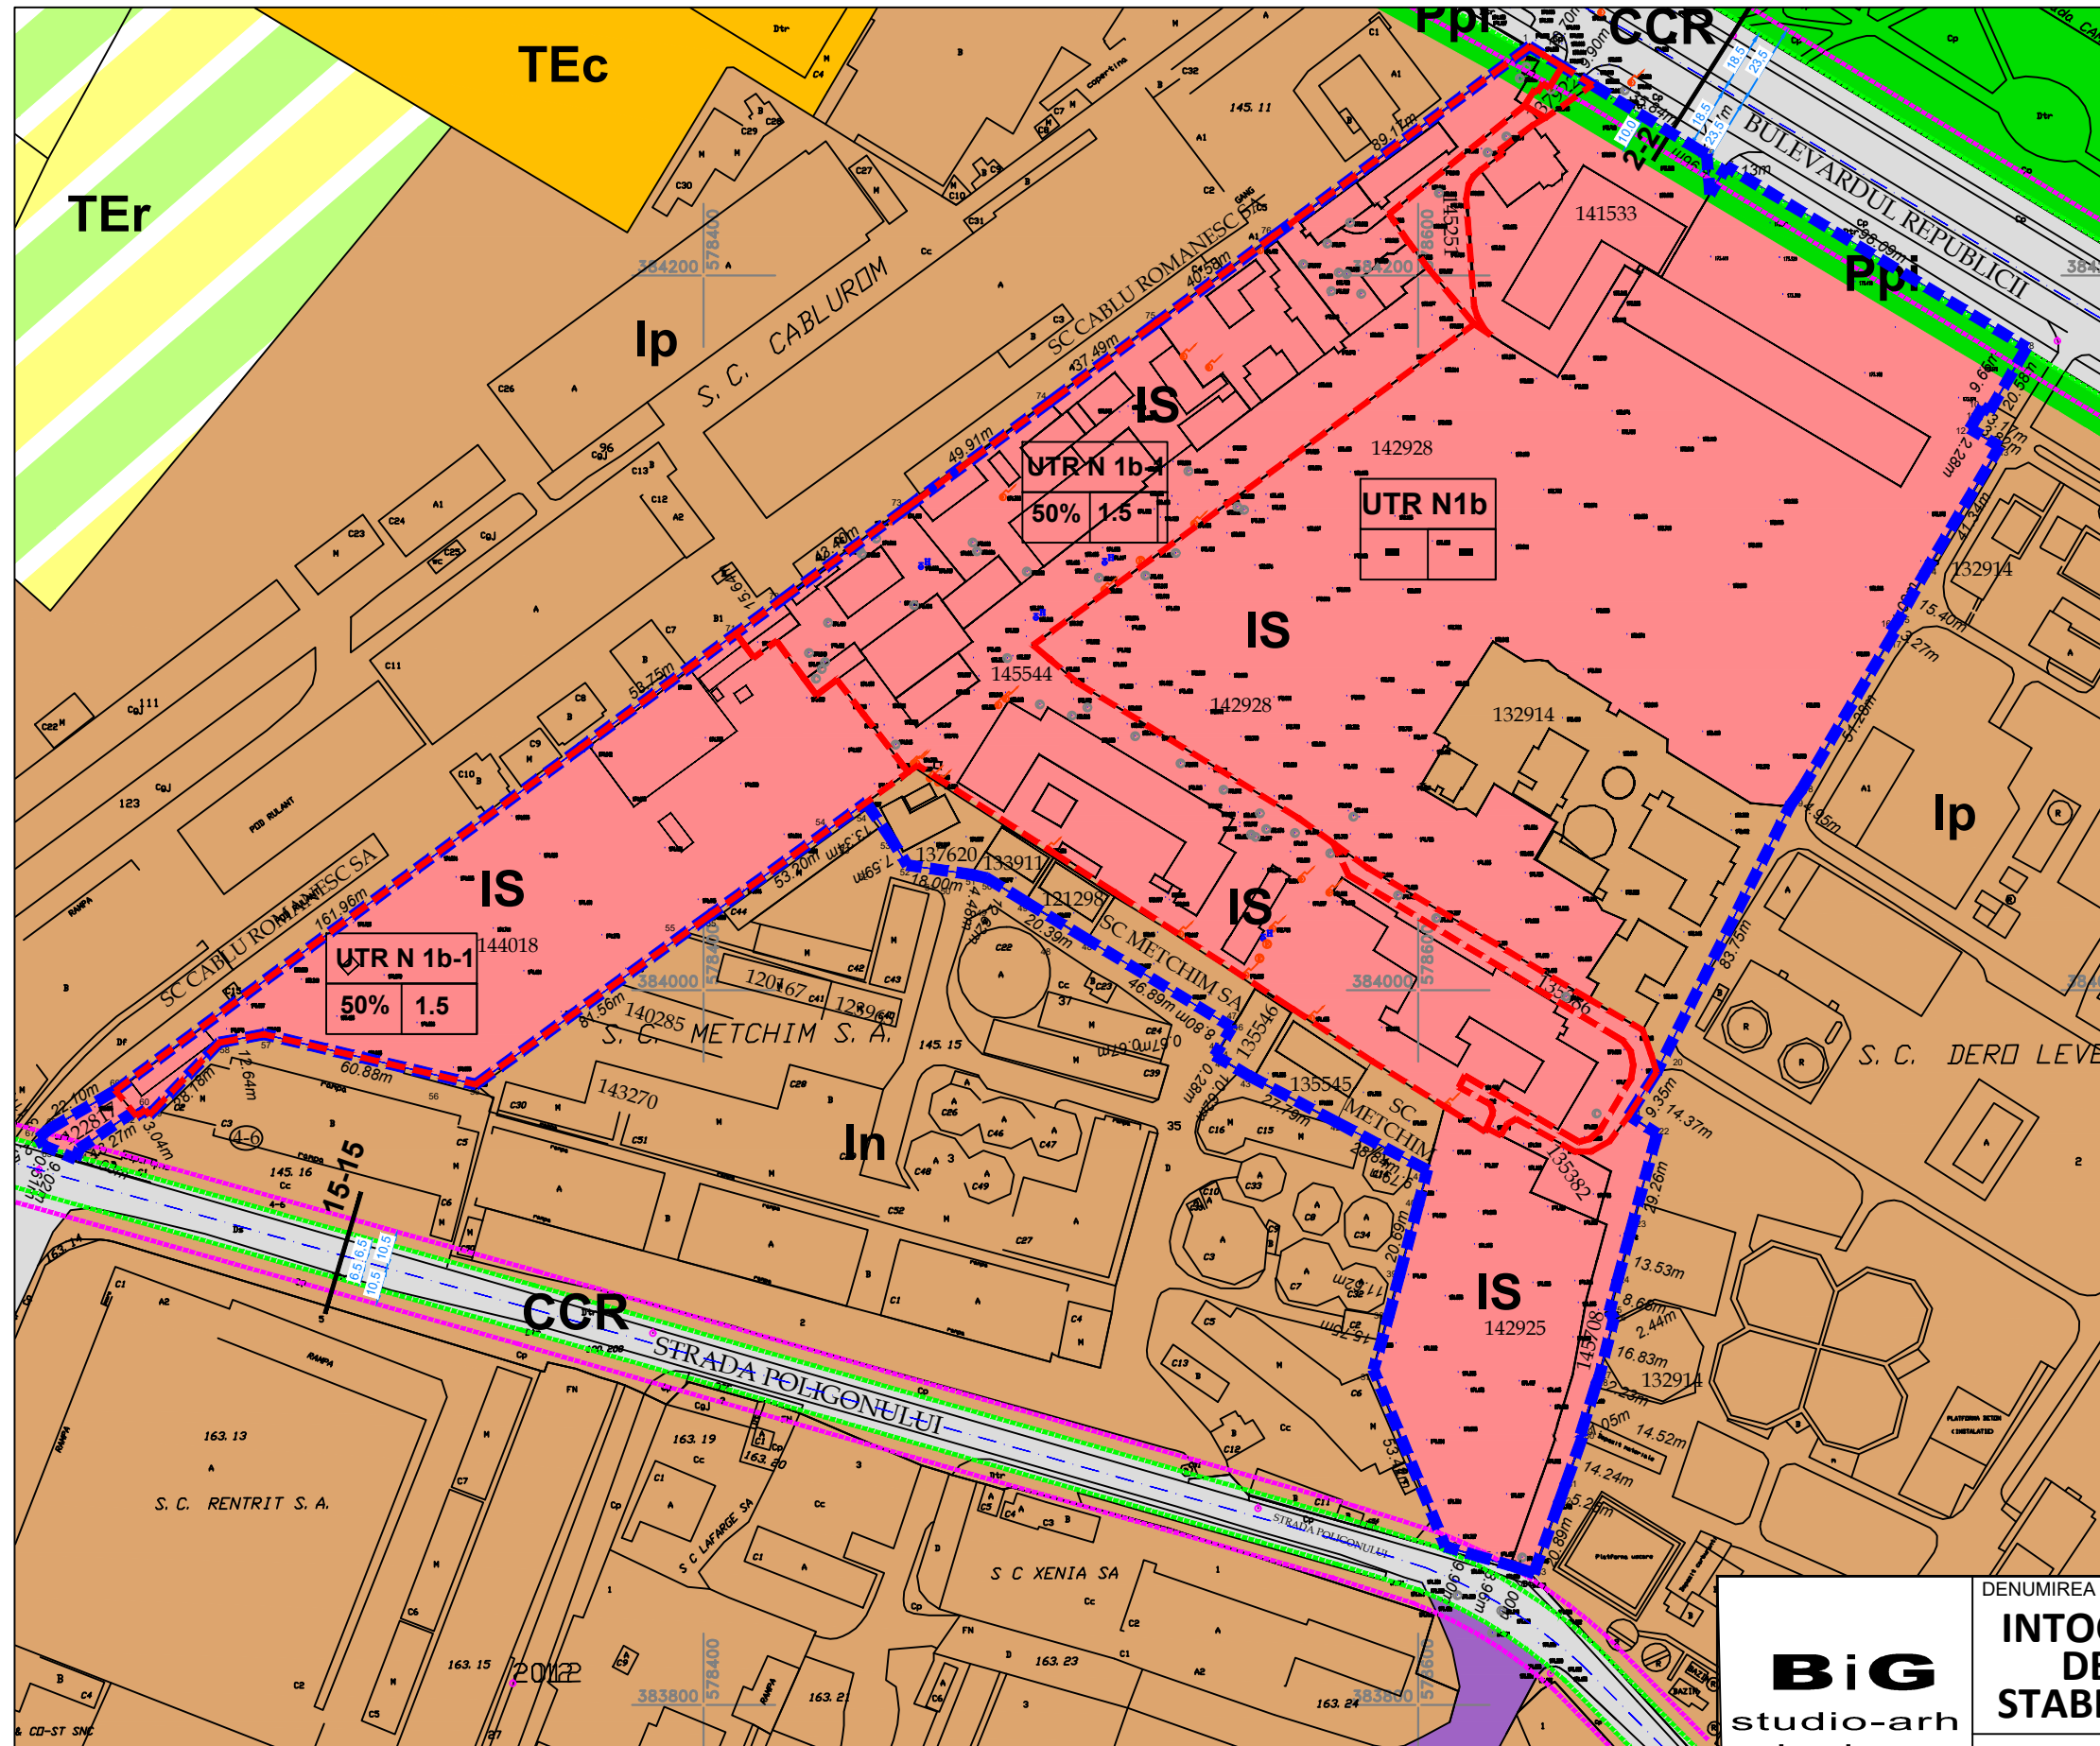


# INTOCMIRE PUZ : SUPERMARKET SI DEPOZITE MAFURI DIVERSE STABILIRE INDICATORI URBANISTICI 03

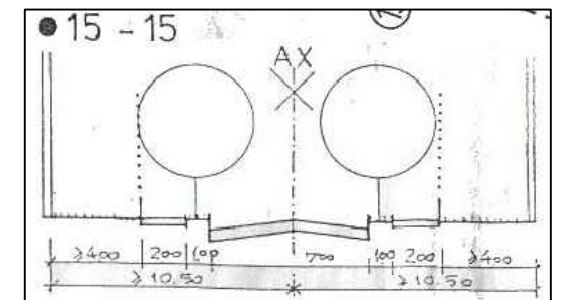

LEGENDA	
Limite	
<span style="color: blue;">—</span>	Limita teren studiat
<span style="color: red;">—</span>	Limita terenuri reglementate
<span style="color: green;">—</span>	Limita aliniament
<span style="color: magenta;">—</span>	Limita regim aliniere
Zonificare functionala	
<span style="color: pink;">■</span>	IS - Zona institutii si servicii
<span style="color: orange;">■</span>	Ip - Zona industrie poluanta
<span style="color: yellow;">■</span>	In - Zona industrie nepoluanta
<span style="color: green;">■</span>	TEc - Zona constructii aferenti lucrarilor tehnico - editare
<span style="color: lightgreen;">■</span>	TEr - Zona af retelelor tehnico - editare
<span style="color: blue;">■</span>	CCR - Zona de cai comunicatii rutiere
<span style="color: darkgreen;">■</span>	Ppi - Perdele de protectie fata de zona industriala

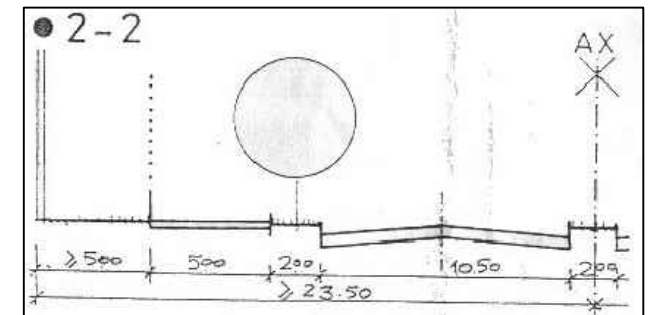

UTR N1 b-1	UTR N1b
50% 1.5	— —

**BIG**  
studio-arh  
design

Telefon : 0722.588805  
e-mail: arhi\_geo@yahoo.com

DENUMIREA LUCRARII:				NUMAR PROIECT 99 /2020
INTOCMIRE PUZ : SUPERMARKET SI DEPOZITE MARFURI DIVERSE STABILIRE INDICATORI URBANISTICI				
BENEFICIAR:			SUPERMARKET LA COCOS SRL MAXI-FARMA WAREHOUSE SRL	FAZA PUZ
SEF PROIECT	Arh. Bogdan Georgescu		TITLUL PLANSEI :	DATA 04.2020
PROIECTAT	Arh. Bogdan Georgescu		REGLEMENTARI URNANISTICE	
DESENAT	Arh. Alexandru Andone			SCARA 1:2000
VERIFICAT	Arh. Bogdan Georgescu		NR. PLANSA : U - 03	