


PUZ - Reglementare zona si stabilire indicatori urbanistici  
Construire locuinta individuala P+1E+M

Prahova, Ploiesti,  
Bvd. Republicii nr. 206K  
T 17, P106/8, LOT 2

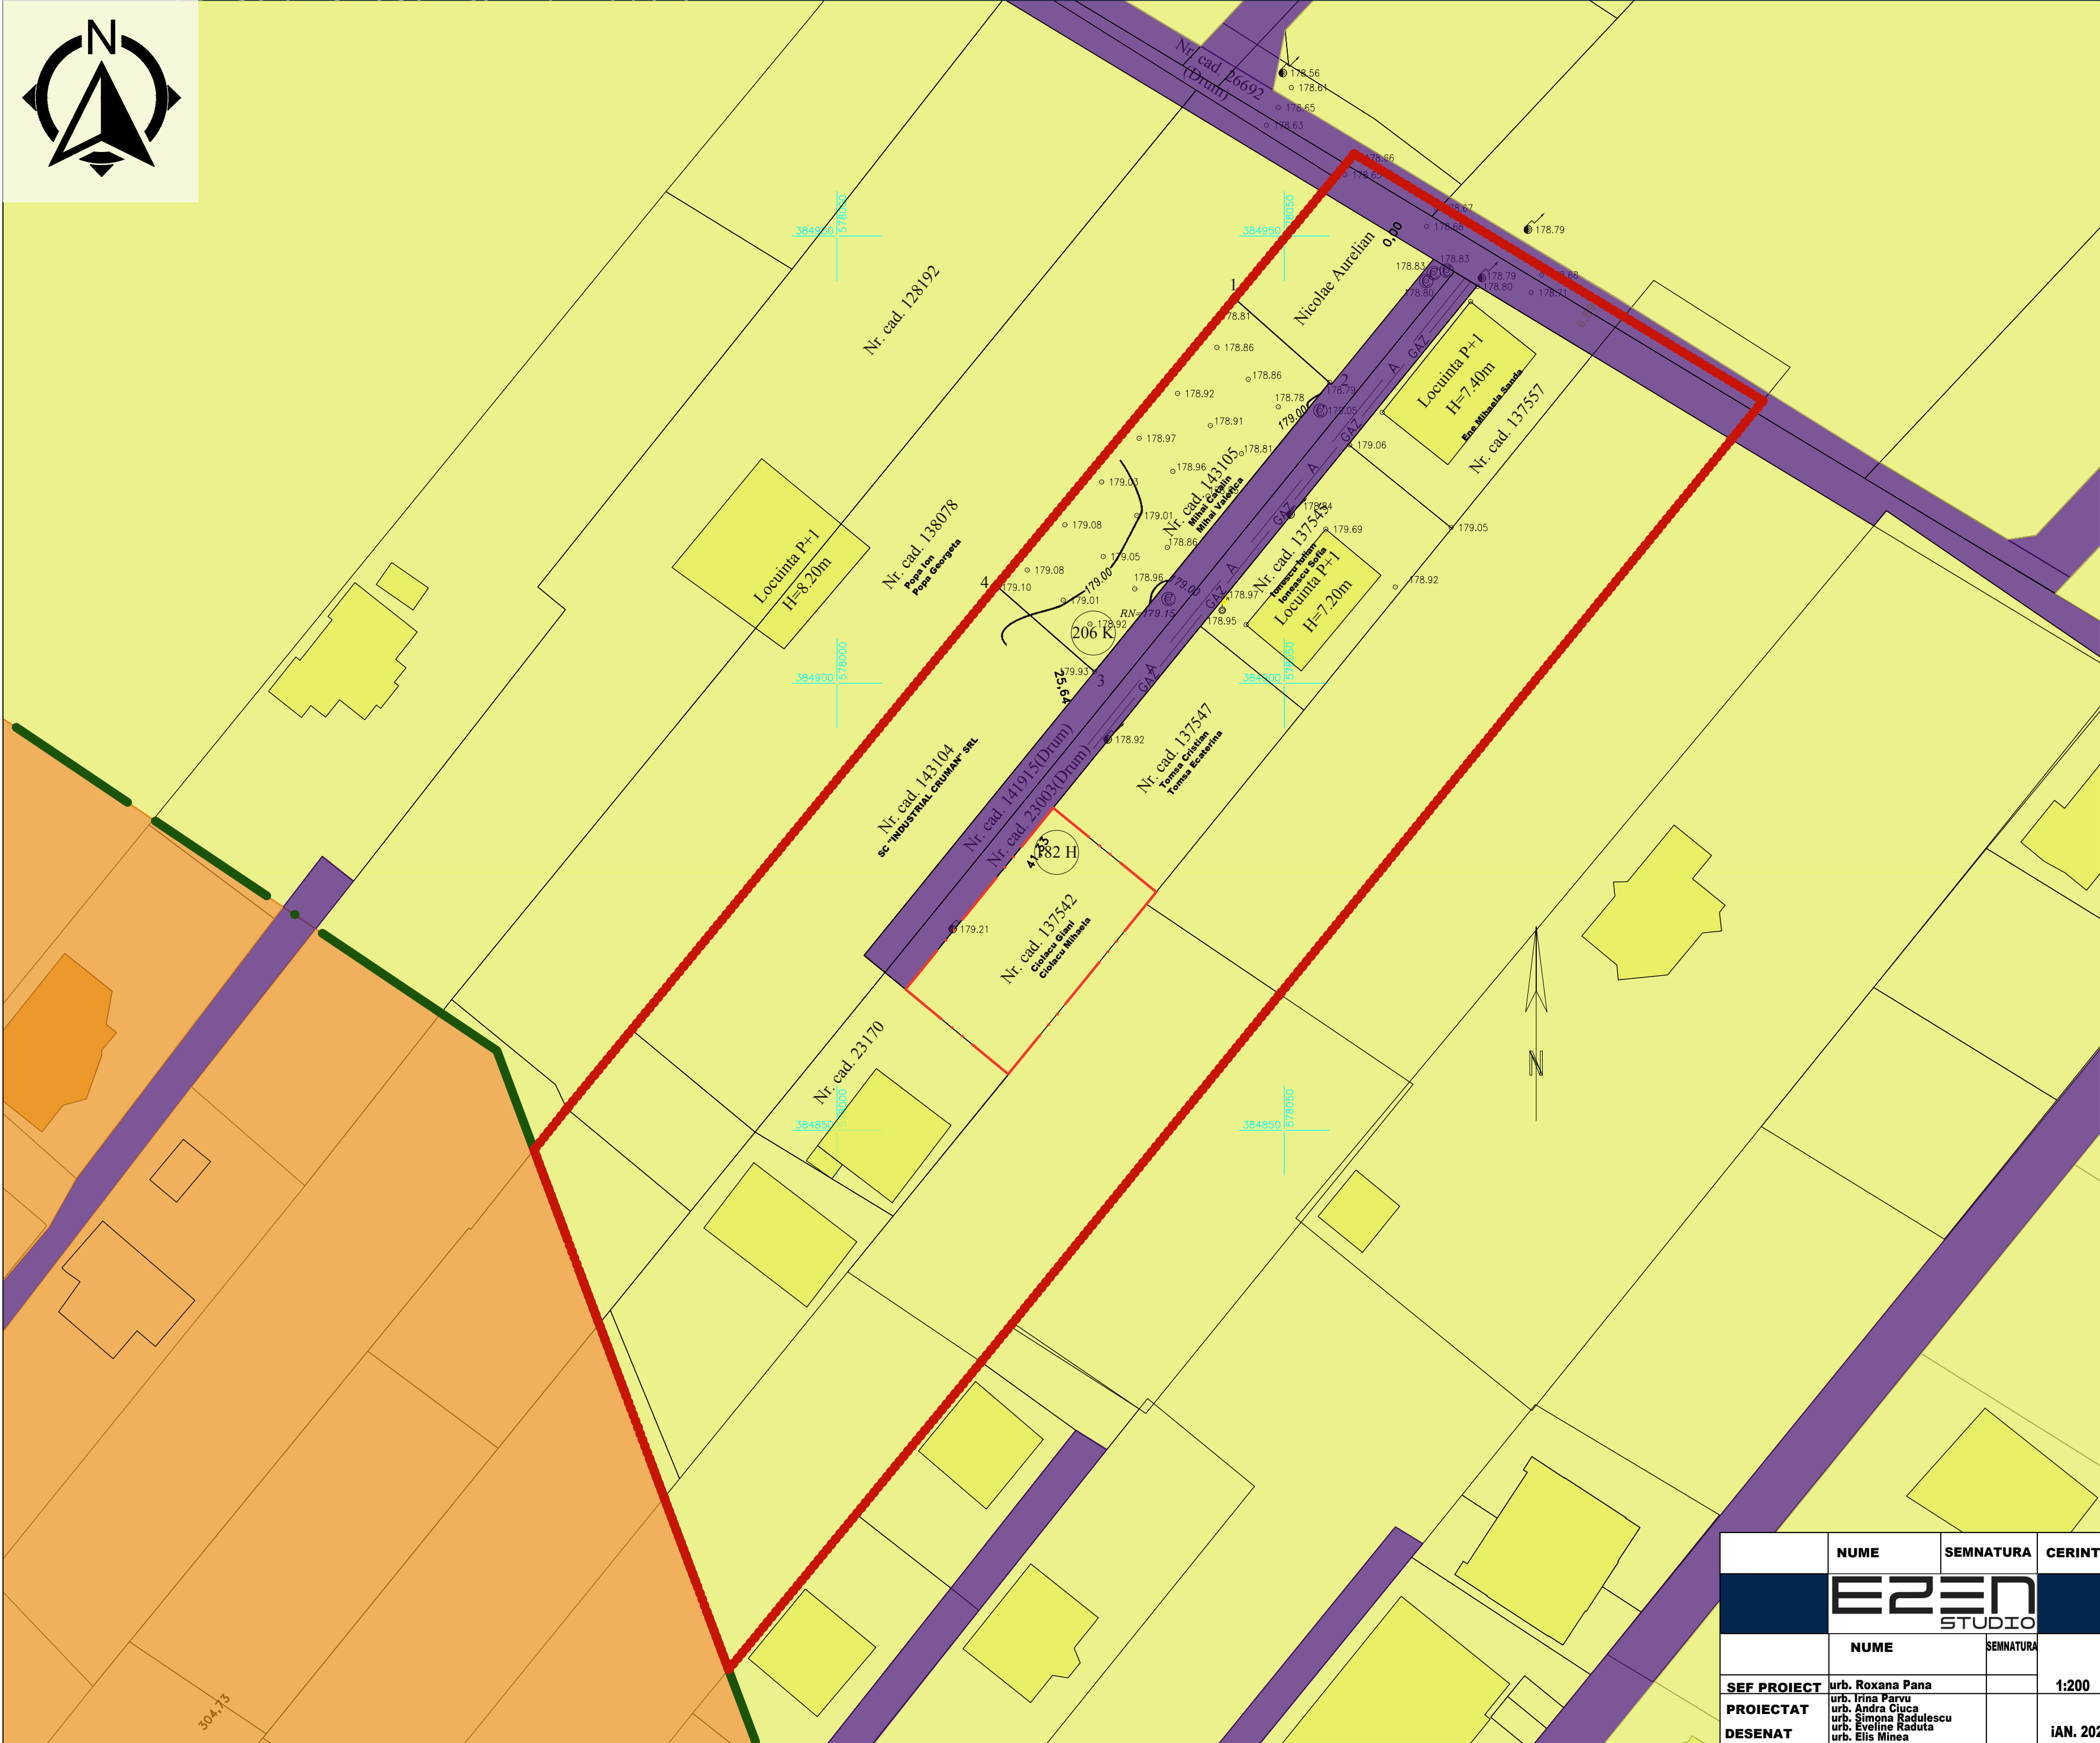

Situatie existenta

LEGENDA

Limite

Limita zonei studiate

Limita terenului supus documentatiei

Limita edificabil

Limita intravilan existent

Circulatii

Circulatie carosabila

Circulatie pietonala

Acces auto

Acces pietonal

Zonificare functionala

Locuire individuala in afara intravilanului PUG Mun. Ploiesti

Subzona N6

	NUME	SEMNATURA	CERINTA	REFERAT/EXPERTIZA NR./DATA	
	<b>EZEN</b> STUDIO			<b>BENEFICIARI:</b> CIOLACU GIANI & CIOLACU MIHAELA <b>Amplasament:</b> Bvd. Republicii nr. 182 H, Ploiesti, Prahova <b>NC137542</b>	
	NUME	SEMNATURA		<b>TITLU PROIECT:</b> Reglementare zona si stabilire indicatori urbanistici Construire locuinta individuala P+1E+M	<b>PROIECT NR.</b> P47/2019 <b>FAZA</b>
<b>SEF PROIECT</b>	urb. Roxana Pana		1:200	<b>TITLU PLANSA:</b>	<b>PLANSA NR.</b>
<b>PROIECTAT</b>	urb. Irina Parvu			Situatie existenta	
<b>DESEANAT</b>	urb. Andra Cluca urb. Simona Radulescu urb. Eveline Raduta urb. Elis Minea		IAN. 2020		